



Notes
Do not scale from this document, unless for the purposes of planning applications where a scale bar is provided. Refer to 'Signed dimensions only'. All dimensions to be verified on site prior to construction. Report all discrepancies or ambiguities to the Document Originator immediately. This document is to be read in conjunction with relevant documents, drawings and standards.


Key Plan

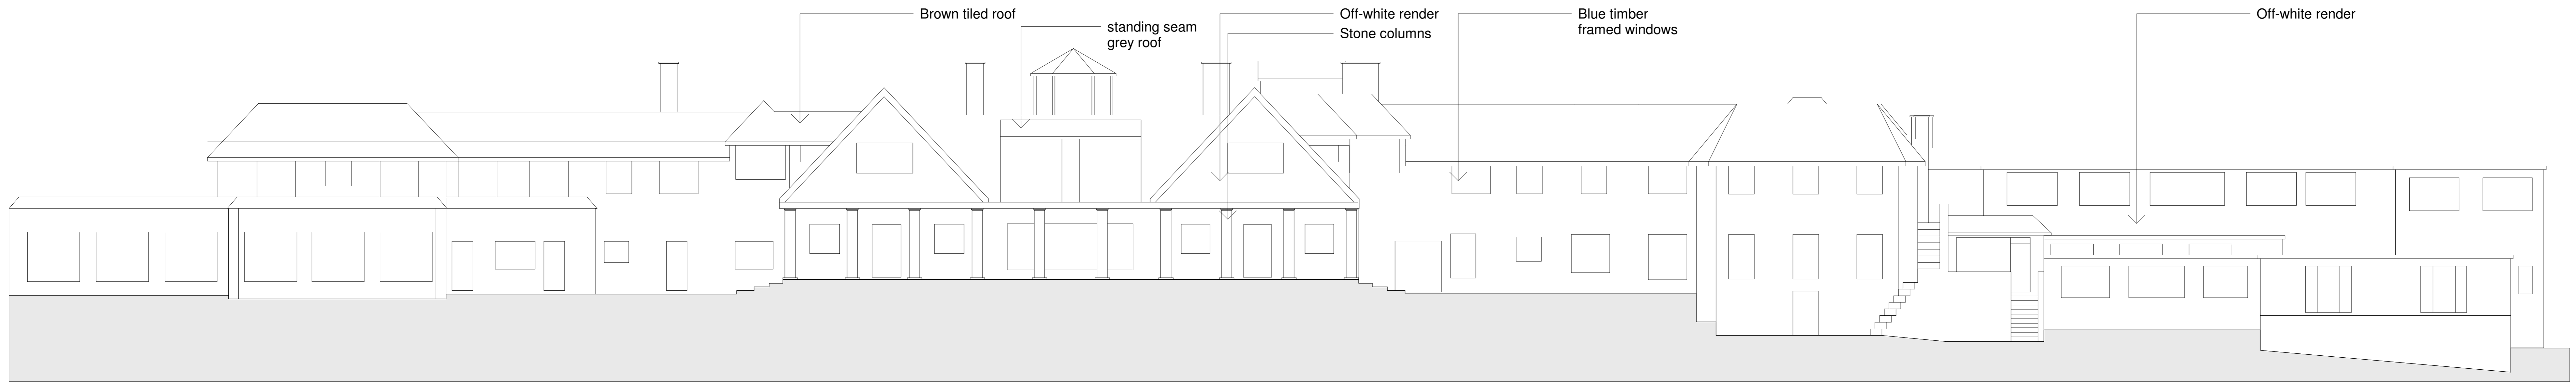


Existing east elevation

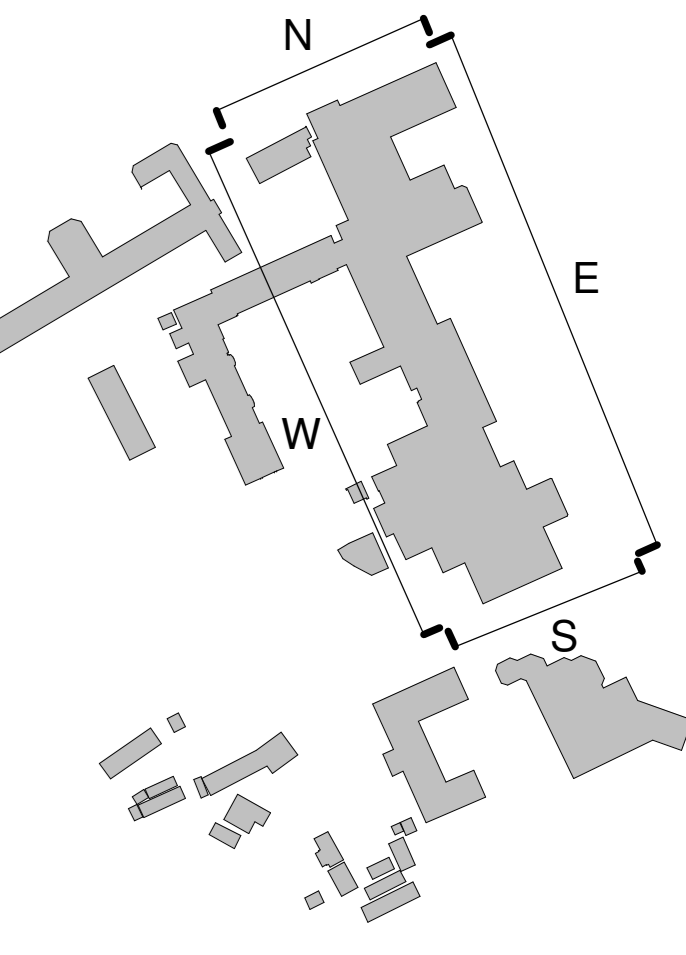

Existing west elevation

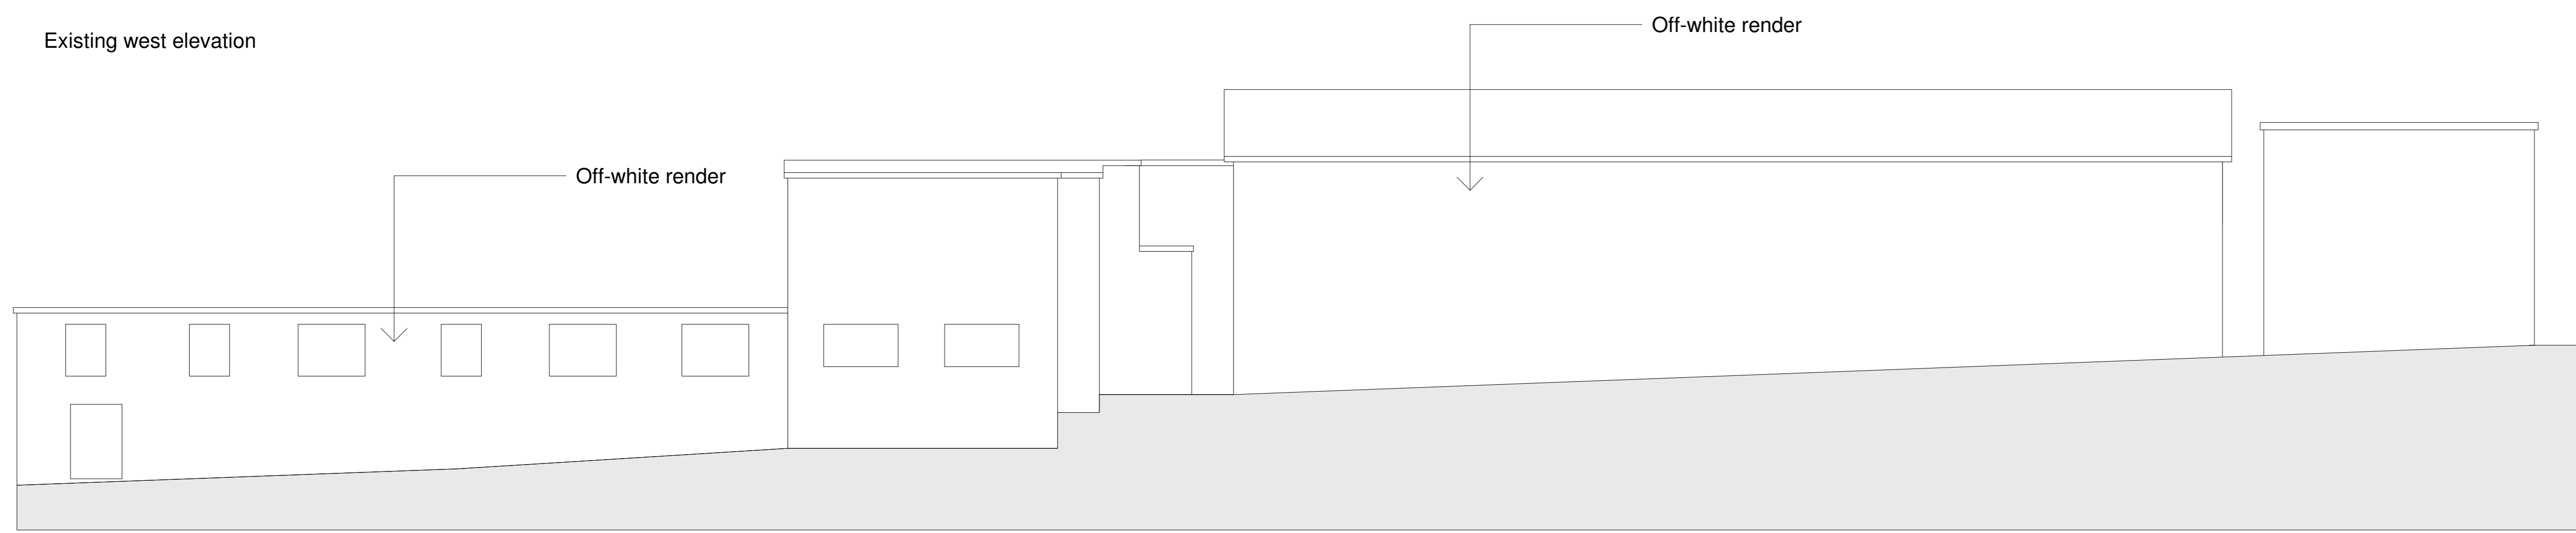

Existing north elevation

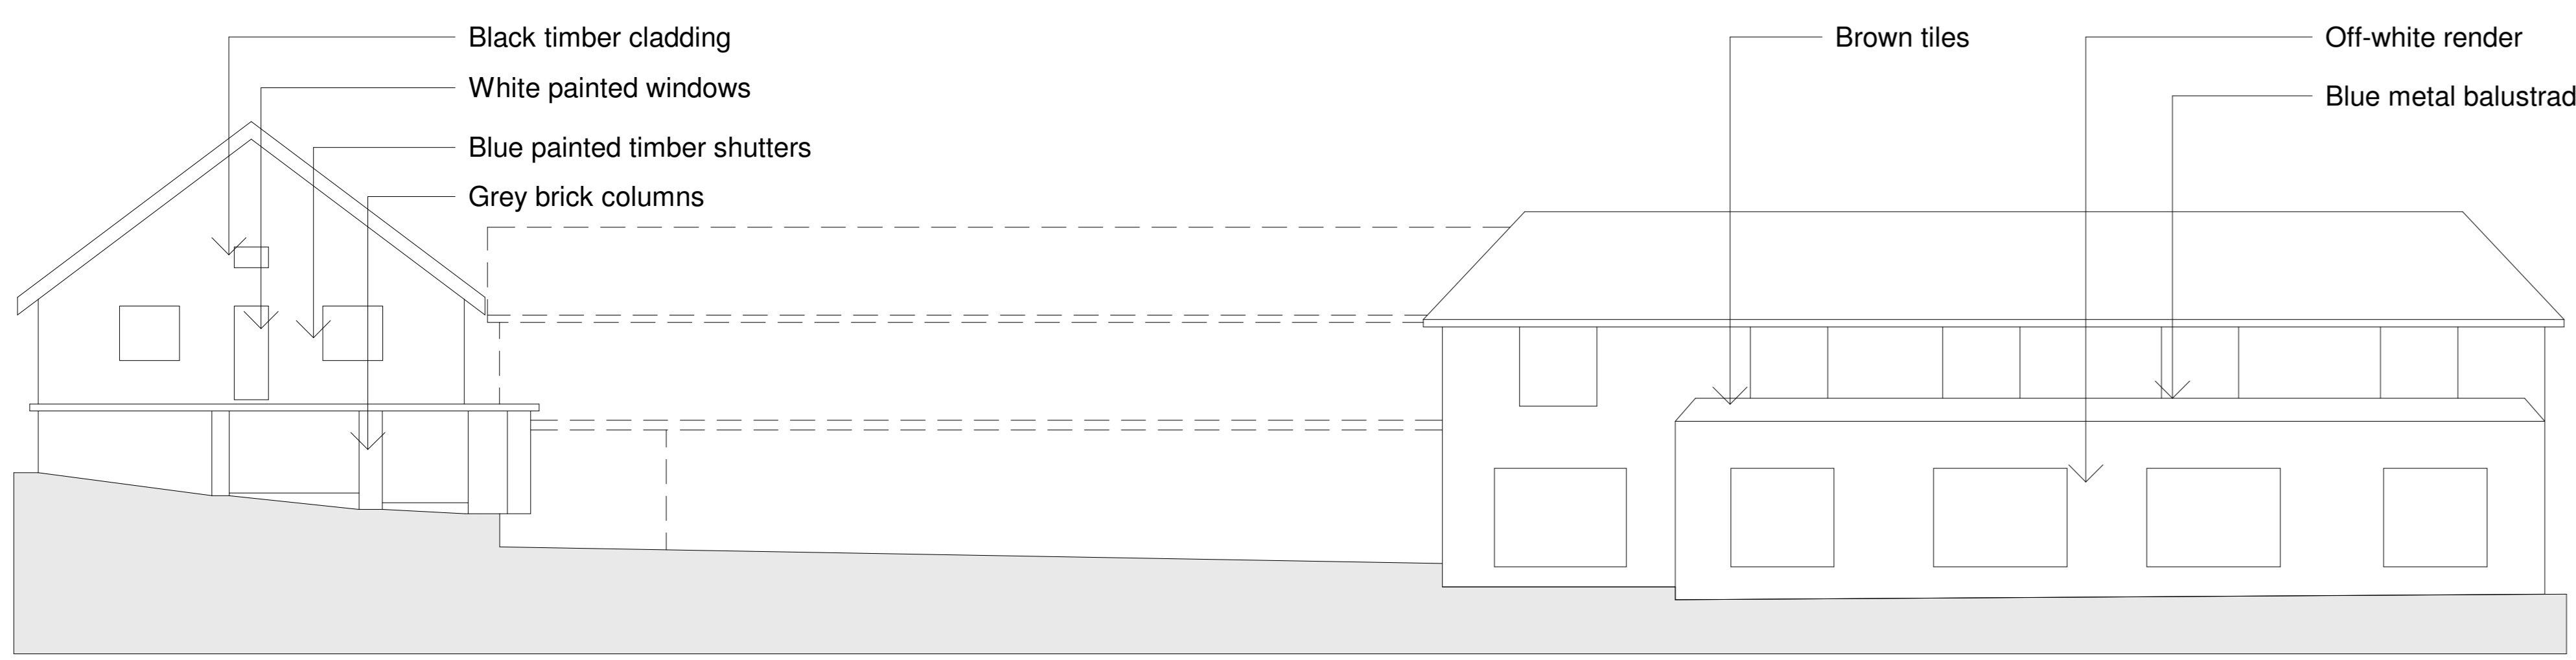

Existing south elevation

Rev	Date	Notes	Drn	Chk'd

SCALE 1:100

Document Originator
AWW
London 105 Western Street, SE1 1QB 020 7140 8000
Plymouth East Quay House, PL4 8HQ 01752 201 2382
Bristol 100-102, 48-50 Station Street, BS1 1QB 0117 923 2530
RIBA Chartered Practice www.aww-uk.com

Client
Kingfisher Resorts Studland Ltd

AWW Project Number 4561 Project Stage STAGE 2

Project Title
Kindi House Studland

Title
Hotel - existing elevations

Scale	Doc	Document Status
As indicated	PLANNING	

Project	Origin	Version	Level	Type	Rev	Number	Rev
4561	AWW	SI	ZZ	DR	A	11004	P01