


Existing dwellings at Skilling



View 5: Glimpsed view from the public footpath north of Eype Centre for the Arts (formerly St Peter's Church), looking northeast. Most of the site is obscured from view.

Allington Hill

Glimpse of traffic on the A35

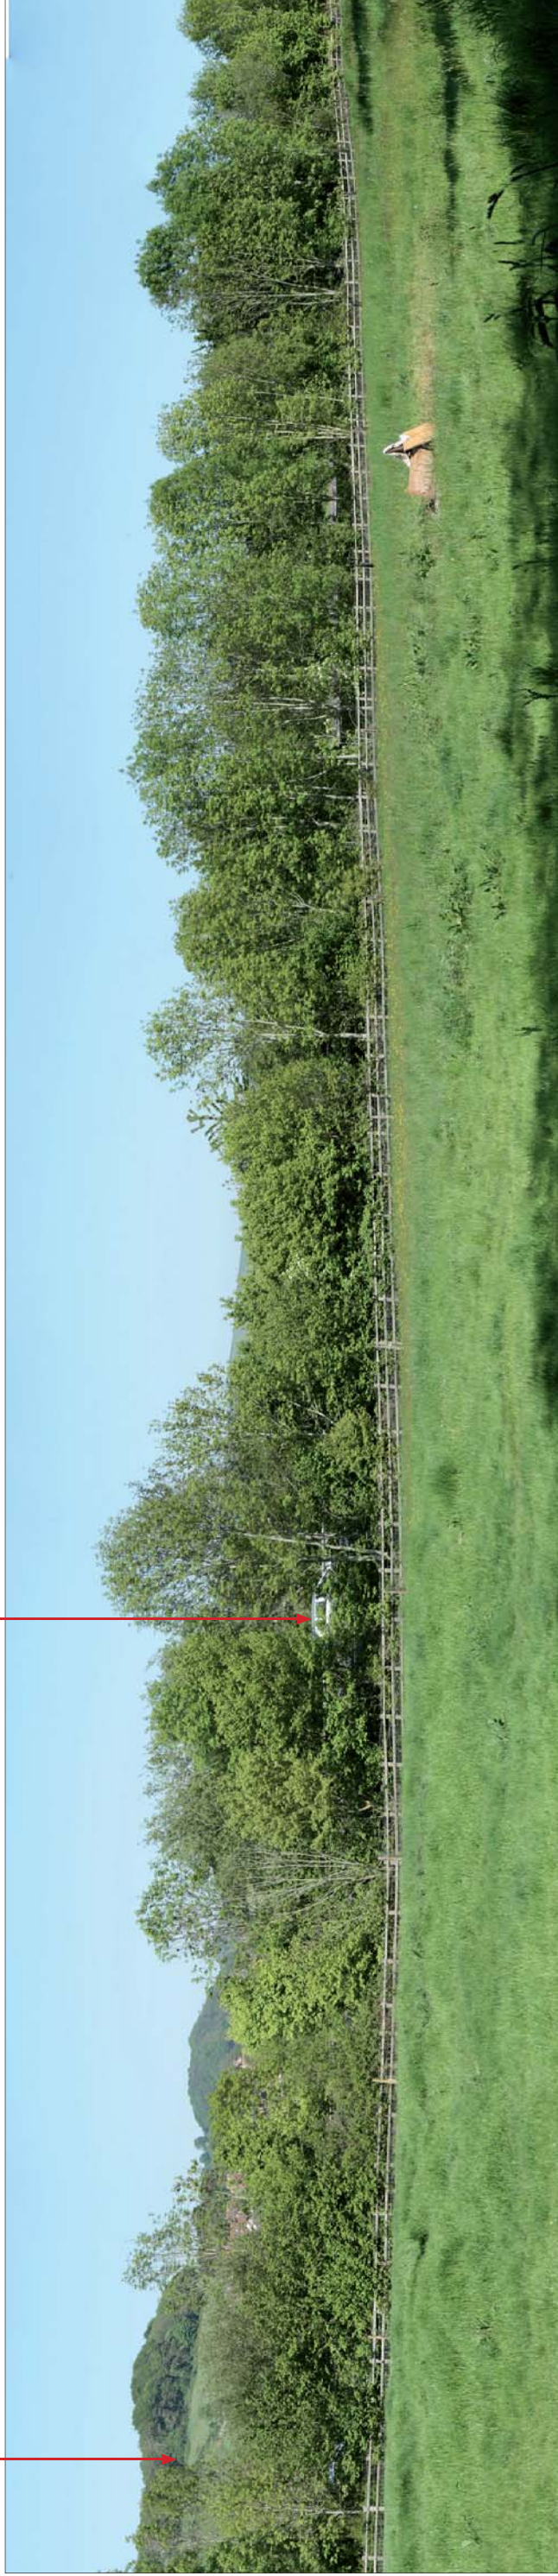

View 6: View from the northern end of New Street Lane. A rare gap in the trees along the lane allows a view towards vegetation alongside the A35, but the site is obscured from view.

NB: All views consist of one or more photographs taken with a Canon EOS 400 digital camera with the lens set to 50mm, forming a panorama. Copyright Savills (L&P) Ltd. No dimensions are to be scaled from this drawing. All dimensions to be checked on site. Area measurements for indicative purposes only.

savills planning & regeneration

Brunswick House, Brunswick Place
Southampton, SO15 2AP
t 02380 713900

savills.com/urbandesign

project	Vearse Farm, Bridport
client	Hailam Land Management
date	24 June 2010
drawn by	DL
checked by	RB

drawing	Photographic Views
job no.	Sheet 3 of 8
drawing no.	SNUD202945
rev	Figure 9
scale	A
	NTS @A3



Existing dwellings at Skilling, east of the site boundary Powerstock Hills Landscape Character Area



View 7: View from a public footpath on Eype Down where vegetation obscures the site from view. There are views across Bridport and the Powerstock Hills to the east.

Existing dwellings along West Road Vegetation along the A35 Medical centre Vearse Farm Field outside of site boundary Field on site located adjacent to Broad Lane. The southwestern part of the site is obscured from view.



View 8: View from Open Access Land on Eype Down. The eastern parts of the site are partially obscured by vegetation along field boundaries. The western parts of the site are more open in character, but retain a strong structure of boundary vegetation.

NB: All views consist of one or more photographs taken with a Canon EOS 400 digital camera with the lens set to 50mm, forming a panorama. Copyright Savills (L&P) Ltd. No dimensions are to be scaled from this drawing. All dimensions to be checked on site. Area measurements for indicative purposes only.

savills planning & regeneration

Brunswick House, Brunswick Place
Southampton, SO15 2AP
t 02380 713900

savills.com/urbandesign

project	Vearse Farm, Bridport
client	Halam Land Management
date	24 June 2010
drawn by	DL
checked by	RB

drawing	Photographic Views
job no.	Sheet 4 of 8
drawing no.	SNUD202945
rev	Figure 10
scale	rev A



NTS @A3

