


**Key**


- Site Boundary (4.99ha)
- Existing Hedgerows & Trees to be Retained
- Existing Trees to be Removed
- Proposed Native Tree
- Proposed Street/ Semi-Ornamental Tree
- Proposed Specimen Shrub/ Multi-stem
- Proposed Mixed Native Hedge
- Proposed Clipped Beech Hedge
- Proposed Clipped Yew Hedge
- Proposed Fine Lawn Grass Emorsgate EG21
- Proposed Amenity Grass Emorsgate EG22
- Proposed Species Rich Grass Emorsgate EG1
- Proposed Wildflower Meadow Mix (British Wildflower Seeds Mid Dorset Mix)
- Mown Path through Grass or Wildflower Meadow
- Proposed Wetland Meadow Mix
- Proposed Marginal Seed Mix & Planting
- Proposed Mixed Native Scrub Planting
- Proposed Shrub & Herbaceous Mix - Type 1
- Proposed Shrub & Herbaceous Mix - Type 2
- Proposed Shrub & Herbaceous Mix - Type 3

Note: For Plant Schedules, refer to drg. no. L94.05

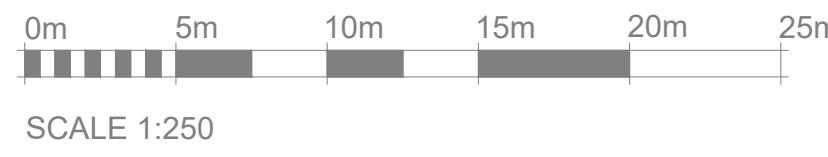

SCALE 1:250

LOCATION PLAN (NTS)

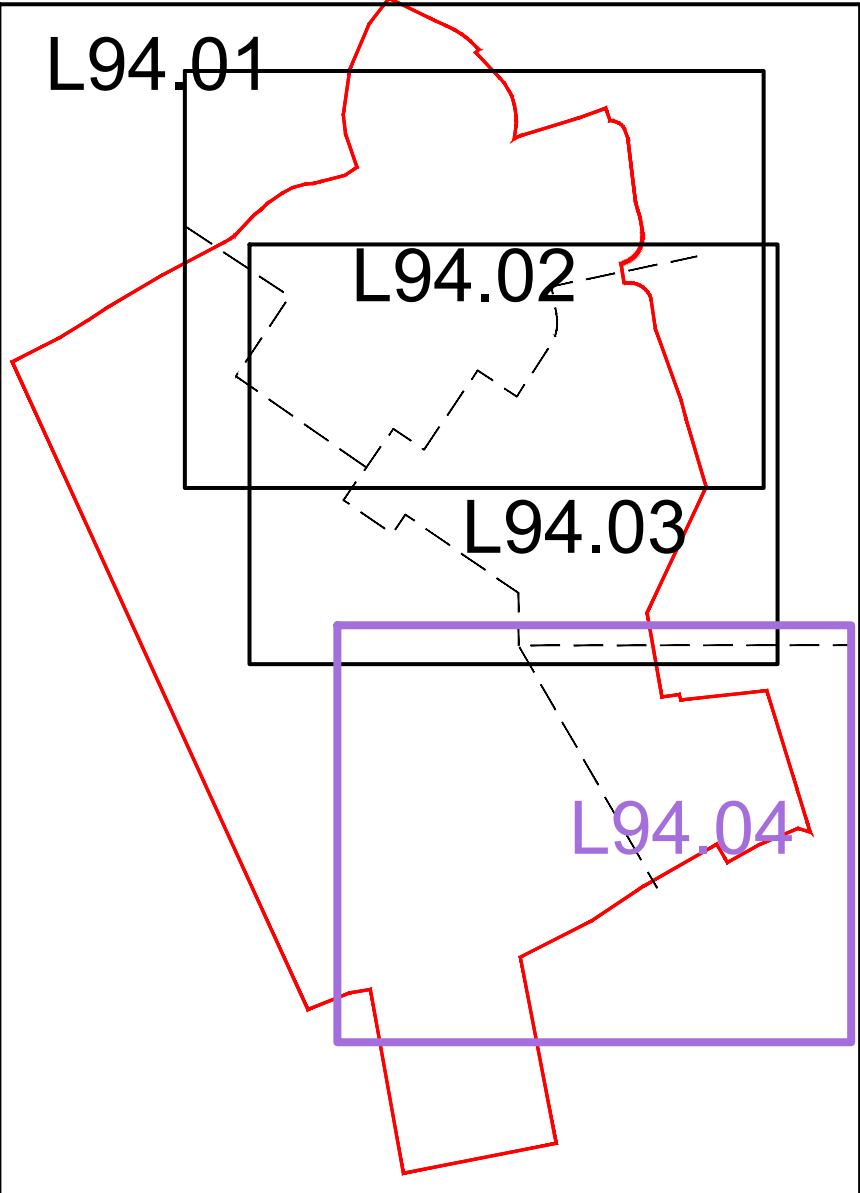

PROJECT TITLE

Marnhull

DETAIL

Softworks Plan (Sheet 4 of 5)

DRAWING NUMBER

MAR -LHC - 00 - XX- DR - L - 94.04

STATUS

D0 FOR PLANNING

REVISION

P3 MARCH 2023 1:250 @A1

CONTRACTORS MUST CHECK ALL DIMENSIONS ON SITE - ONLY FIGURED DIMENSIONS ARE TO BE WORKED FROM - DISCREPANCIES MUST BE REPORTED TO THE ARCHITECT BEFORE PROCEEDING - THIS DRAWING IS COPYRIGHT

LHC PROJECT NUMBER

22068

lhc design

EXETER 01392 444334  
PLYMOUTH 01752 660968  
ST AUUSTELL 01726 213435  
lhc.net