


- Key**
- Site Boundary (4.99ha)
  - Existing Hedgerows & Trees
  - Proposed Native Tree
  - Proposed Street/ Semi-Ornamental Tree
  - Proposed Smooth Buff Coloured Concrete (Roadways)
  - Proposed Porous Asphalt in Light Buff, 6mm Aggregate (Paths)
  - Proposed Gravel Grid in Buff Colour (Parking Bays)
  - Proposed Natural Stone Paving (Limestone or similar approved)
  - Proposed Tegula Block Paving
  - Proposed Self-binding Gravel in Golden Buff Colour
  - Proposed Loose Gravel 10mm Cotswold Stone Chippings
  - Gabions with Cut Stone Fill (Gabion Type A)
  - Gabions with Rough/Split Stone Fill (Gabion Type B)
  - Stone Retaining Wall (to match Building Plinth material)
  - Timber Post & Rail Fence
  - Stainless Steel Handrail to Steps or Ramps
  - Timber Hand Rail
  - Timber Boardwalk
  - Close Board Timber Gate, 1.8m high, 1.2m wide
  - Cycle Parking (Stainless Steel Sheffield Stands)
  - Mown Path (Refer to Softworks Plans)
- Note: All materials to be as specified or similar approved material

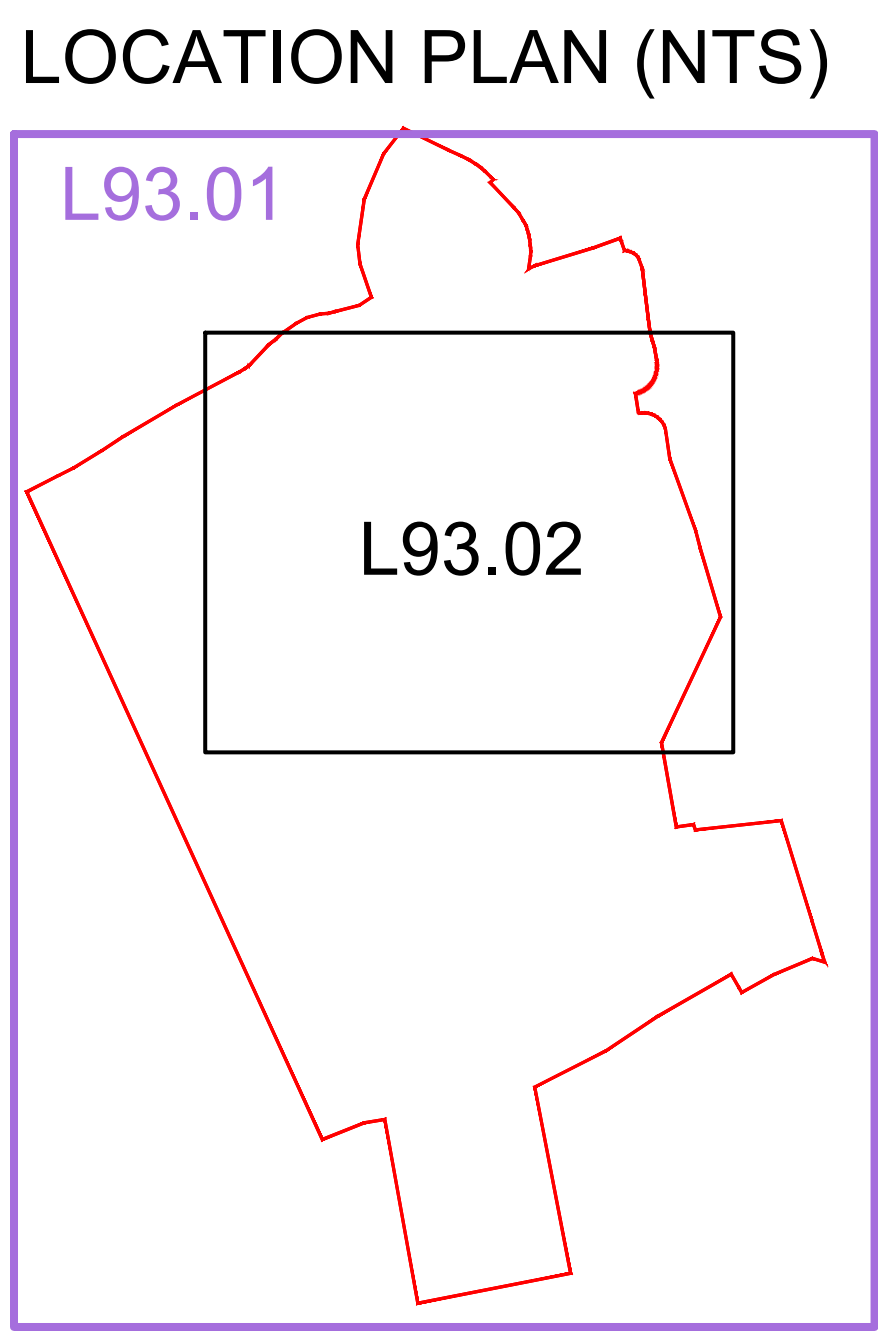

0m 10m 20m 30m 40m 50m

SCALE 1:500

P4	27.04.23	Alignment of Mown Paths amended. Issue for Planning	AV / PO
P3	19.04.23	Issue for Planning	AV / PO
P2	31.03.23	Issue for Information	AV / DE
P1	14.03.23	Issue for Information	AV / DE
REV	DATE	COMMENTS	AUTHOR / CHECKED

PROJECT TITLE  
**Marnhull**

DETAIL  
**Hardworks, Walls & Fencing Plan (whole site)**

DRAWING NUMBER  
(PROJECT-ORIGINATOR-ZONE-LEVEL-TYPE-ROLE-NUMBER)  
**MAR -LHC - 00 - XX- DR - L - 93.01**

STATUS	STATUS DESCRIPTION		
D0	FOR PLANNING		

REVISION	DATE	SCALE
P4	MARCH 2023	1:500 @A1

CONTRACTORS MUST CHECK ALL DIMENSIONS ON SITE. ONLY FIGURED DIMENSIONS ARE TO BE WORKED FROM - DISCREPANCIES MUST BE REPORTED TO THE ARCHITECT BEFORE PROCEEDING - THIS DRAWING IS COPYRIGHT

LHC PROJECT NUMBER
22068

EXETER  
01392 444334  
PLYMOUTH  
01752 699266  
ST AUUSTELL  
01726 213435  
lhc.net