

Notes
Do not scale from this document, unless for the purposes of planning applications where a scale has to be provided. Refer to 'Signed dimensions only'. All dimensions to be verified on site prior to construction. Report all discrepancies or ambiguities to the Document Originator immediately. This document is to be read in conjunction with relevant documents, drawings and standards.




Existing Site Section AA
1 : 200




10007 - Key Plan
1 : 1000




Existing Site Section BB
1 : 200

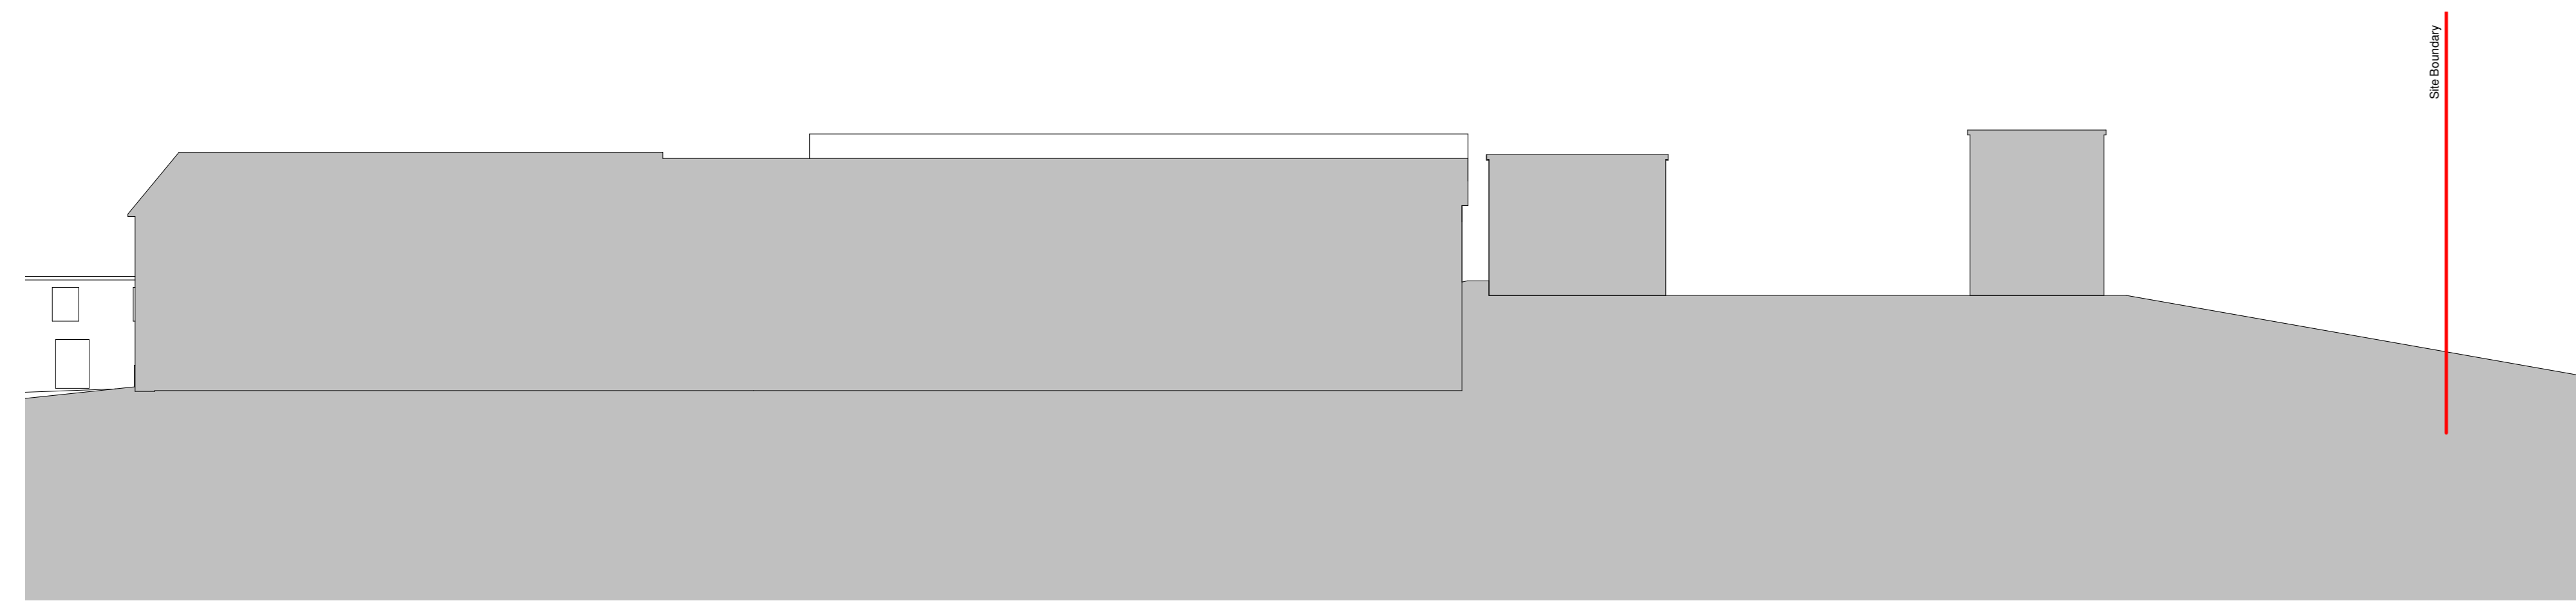

Existing Site Section CC
1 : 200

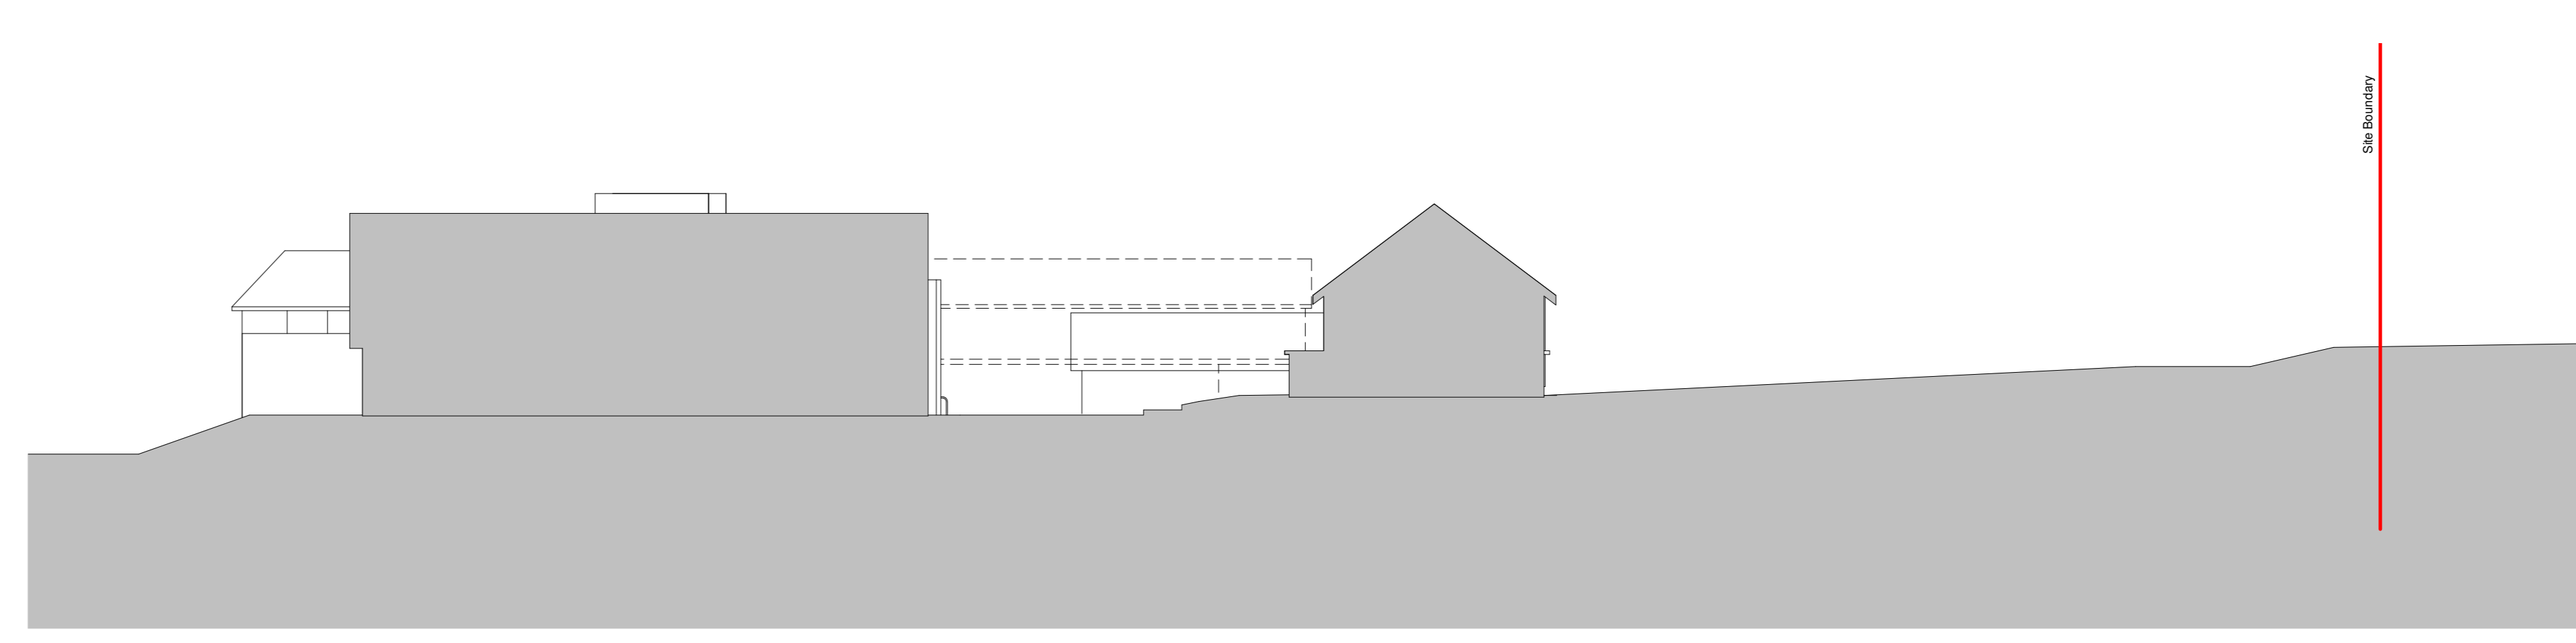

Existing Site Section DD
1 : 200

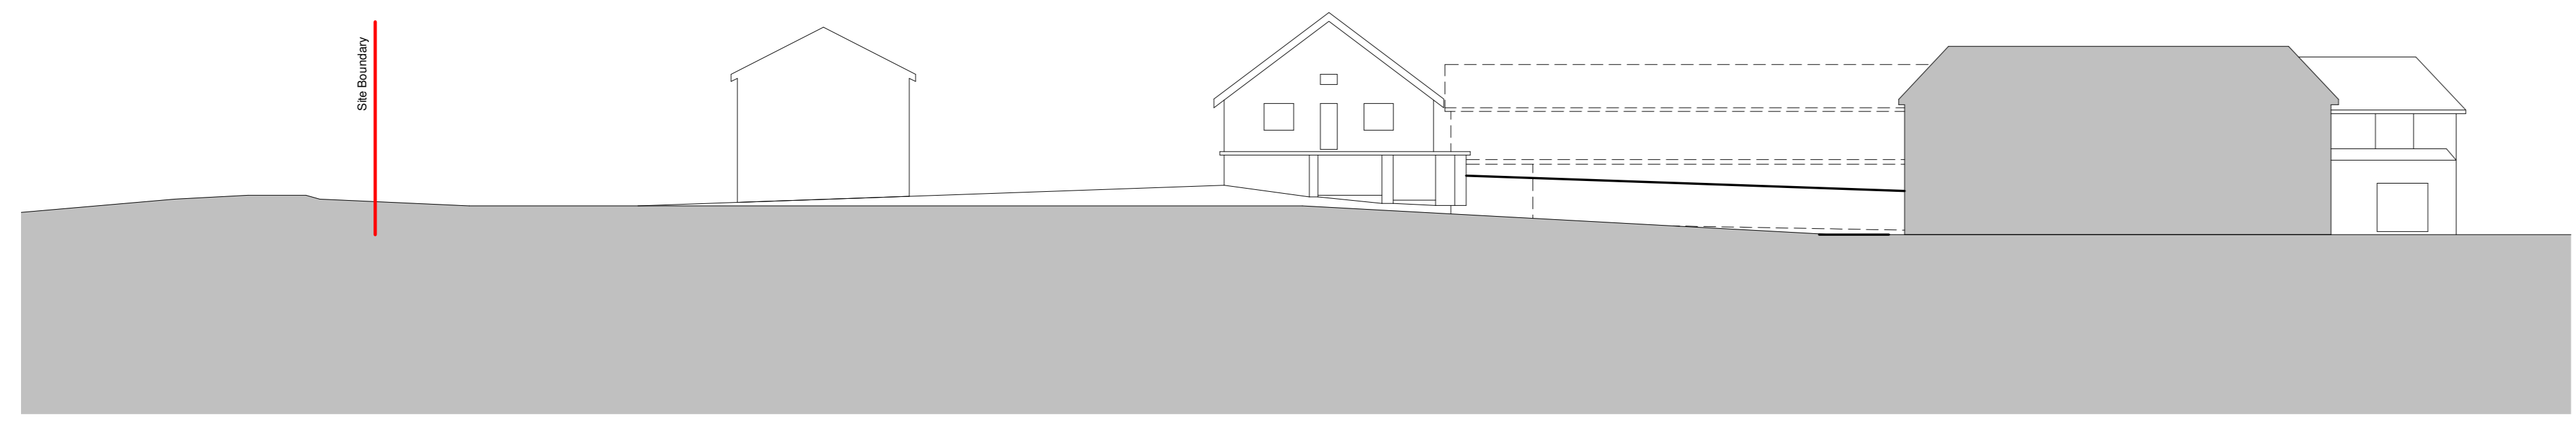


Existing Site Section EE
1 : 200



Existing Site Section FF
1 : 200

Rev	Date	Notes	Drn	Chk'd

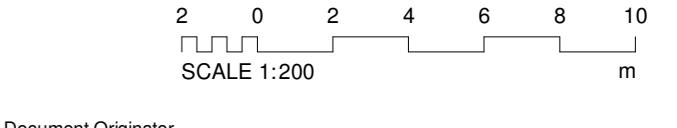

Document Originator
AWW
London 105 Watton Street, B51 3QB 020 7140 8000
Plymouth East Quay House, PL4 8HQ 01752 201 2342
Bristol 1st Floor, 48-50 Stokely Street, BS1 1GB 0117 923 2535
RIBA Chartered Practice www.aww-uk.com

Client
Kingfisher Resorts Studland Ltd

AWW Project Number 4561 Project Stage Stage 2

Project Title
Kingfisher House
Studland

The Existing Extended Site Sections

Scale @ A0	Document Status
As indicated	PLANNING
4561 AWW SI ZZ DR A	11007 P02