




Notes
Do not scale from this document, unless for the purposes of planning applications where a scale has to be provided. Refer to Squared dimensions only. All dimensions to be checked on site prior to construction. Report all discrepancies or ambiguities to the Document Originator immediately. This document is to be read in conjunction with relevant documents, drawings and standards.

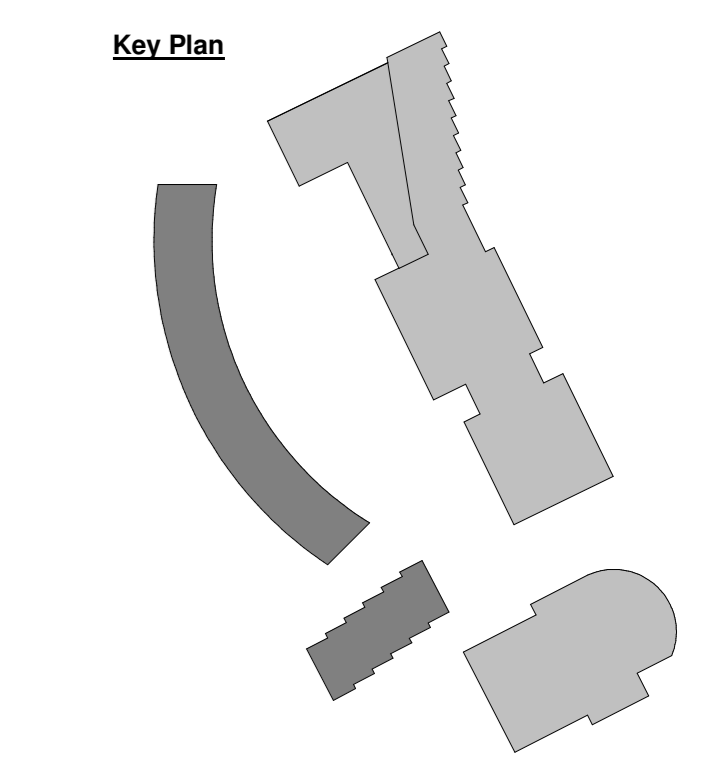

Villa Type
 2 Bed Villa Accommodation
 3 Bed House Accommodation
 Application boundary

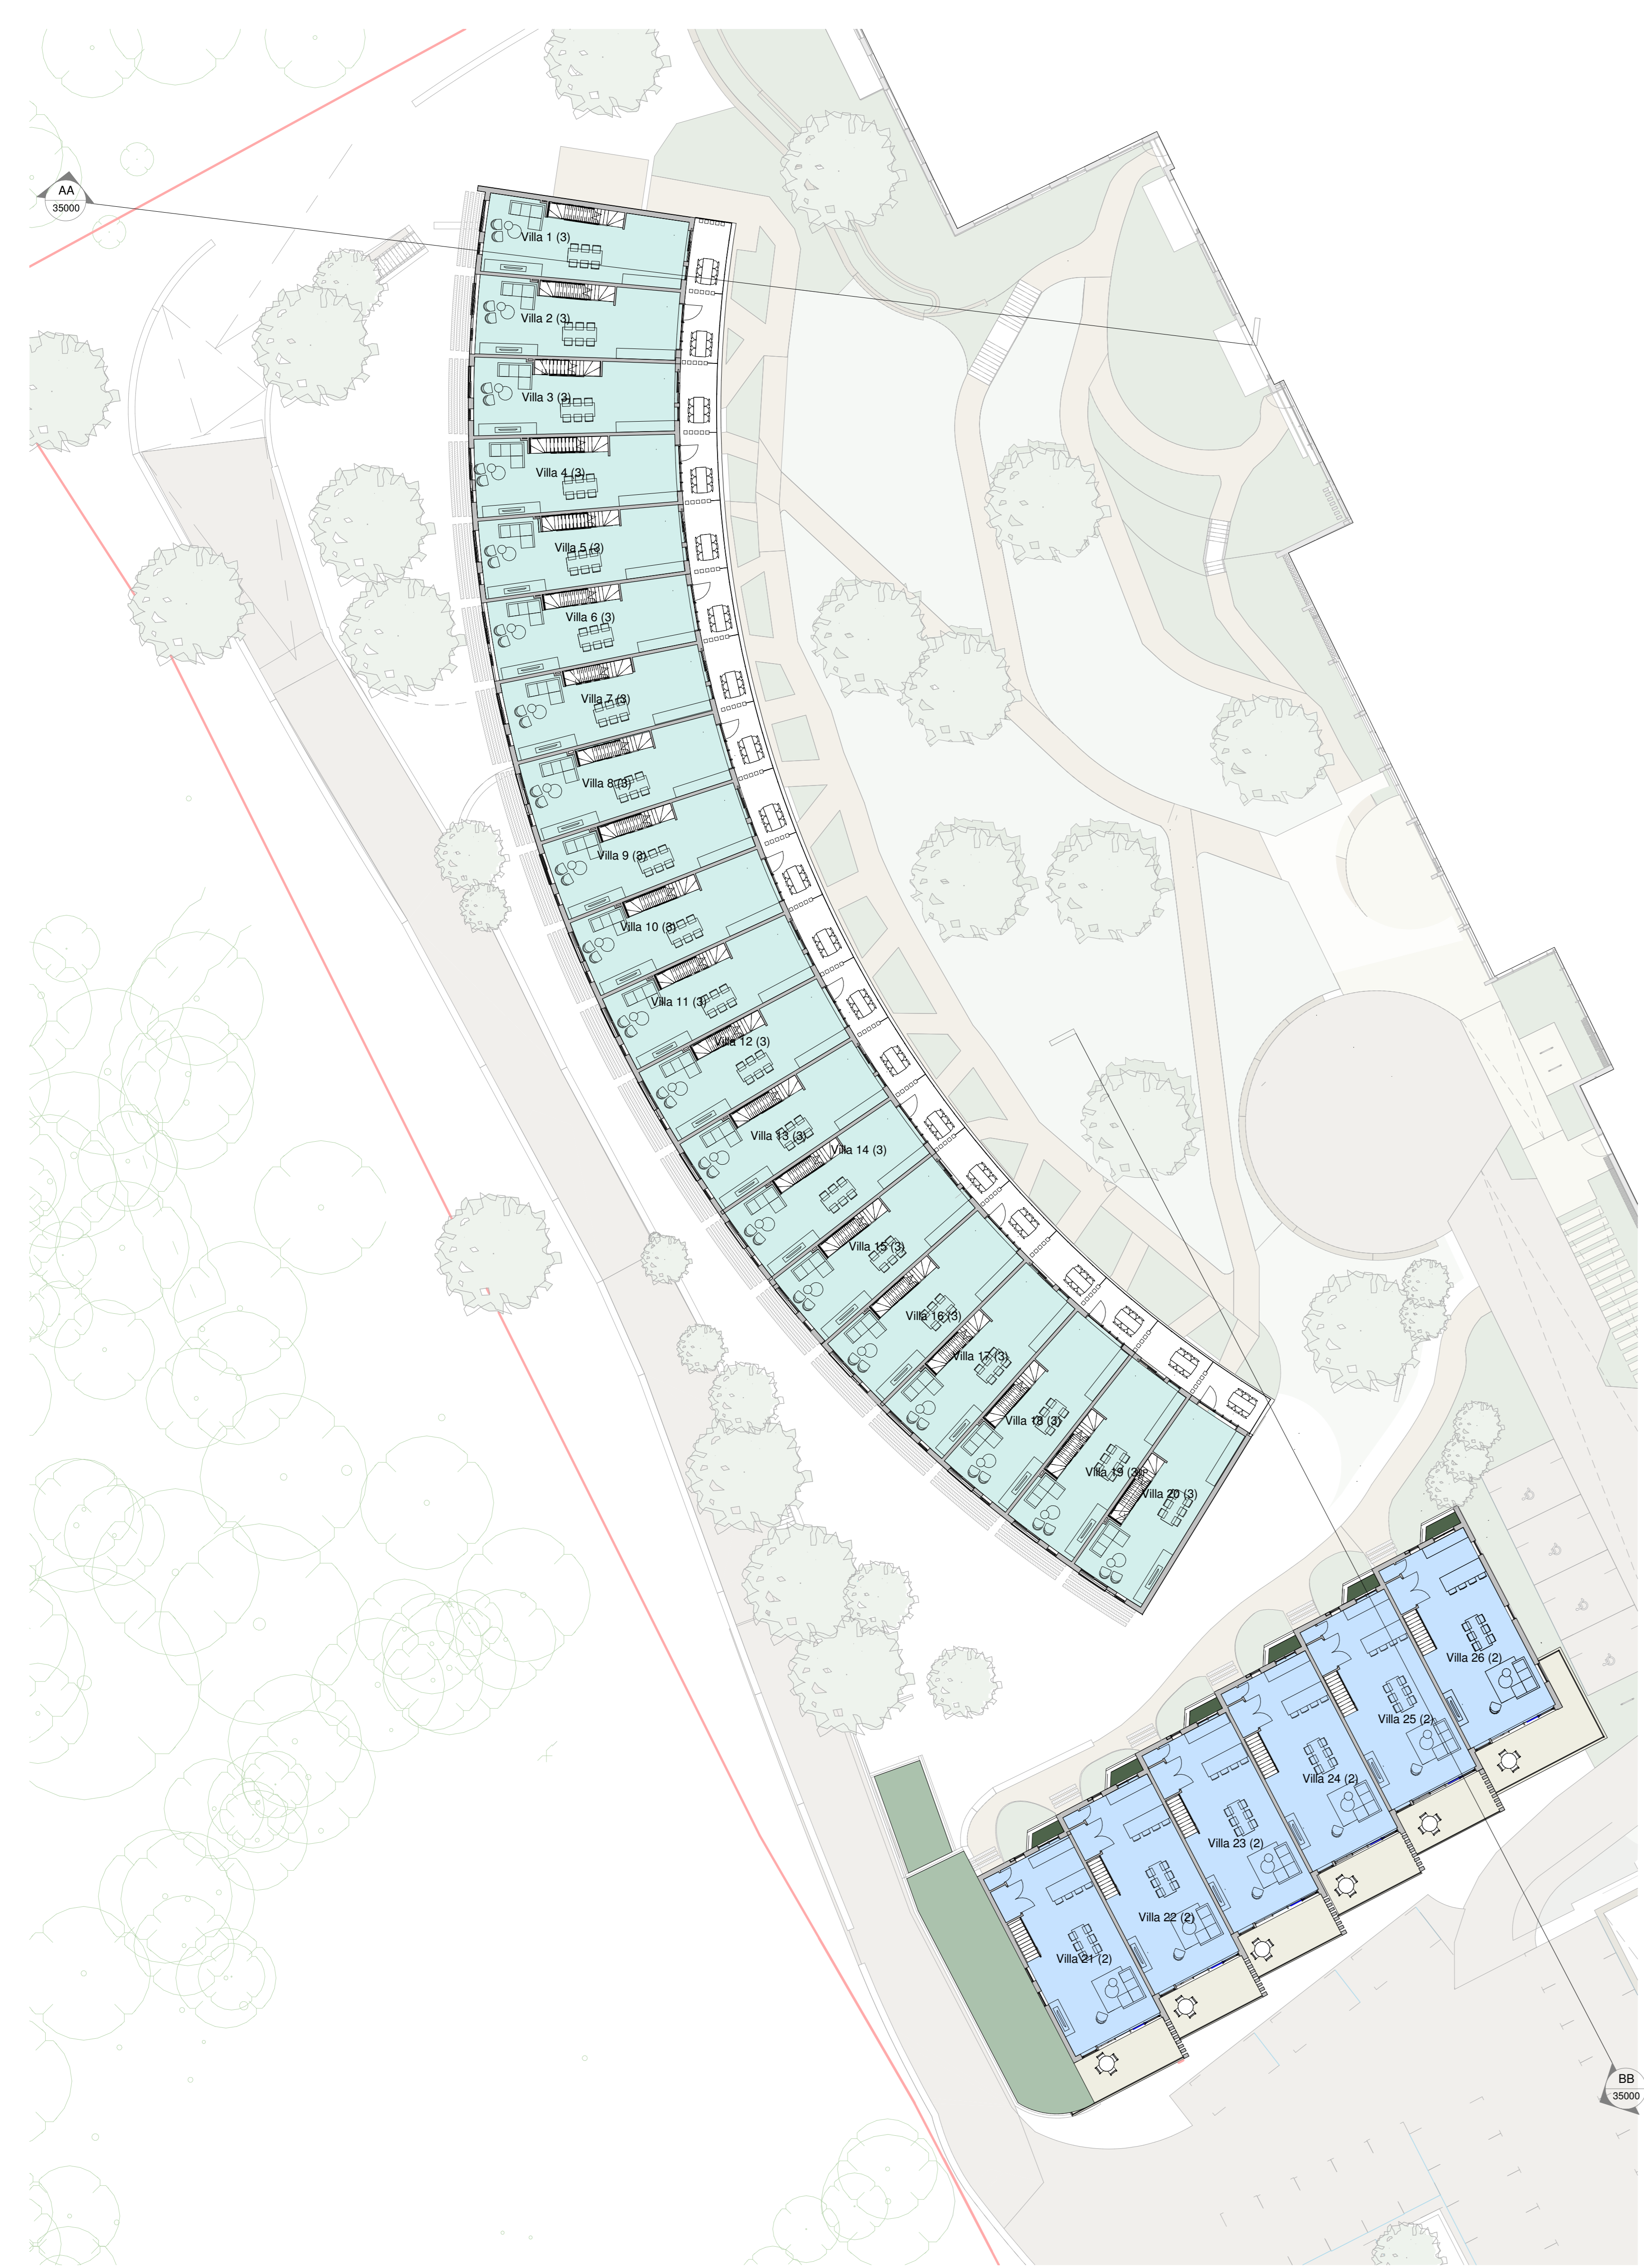


First Floor - Proposed
1 : 200

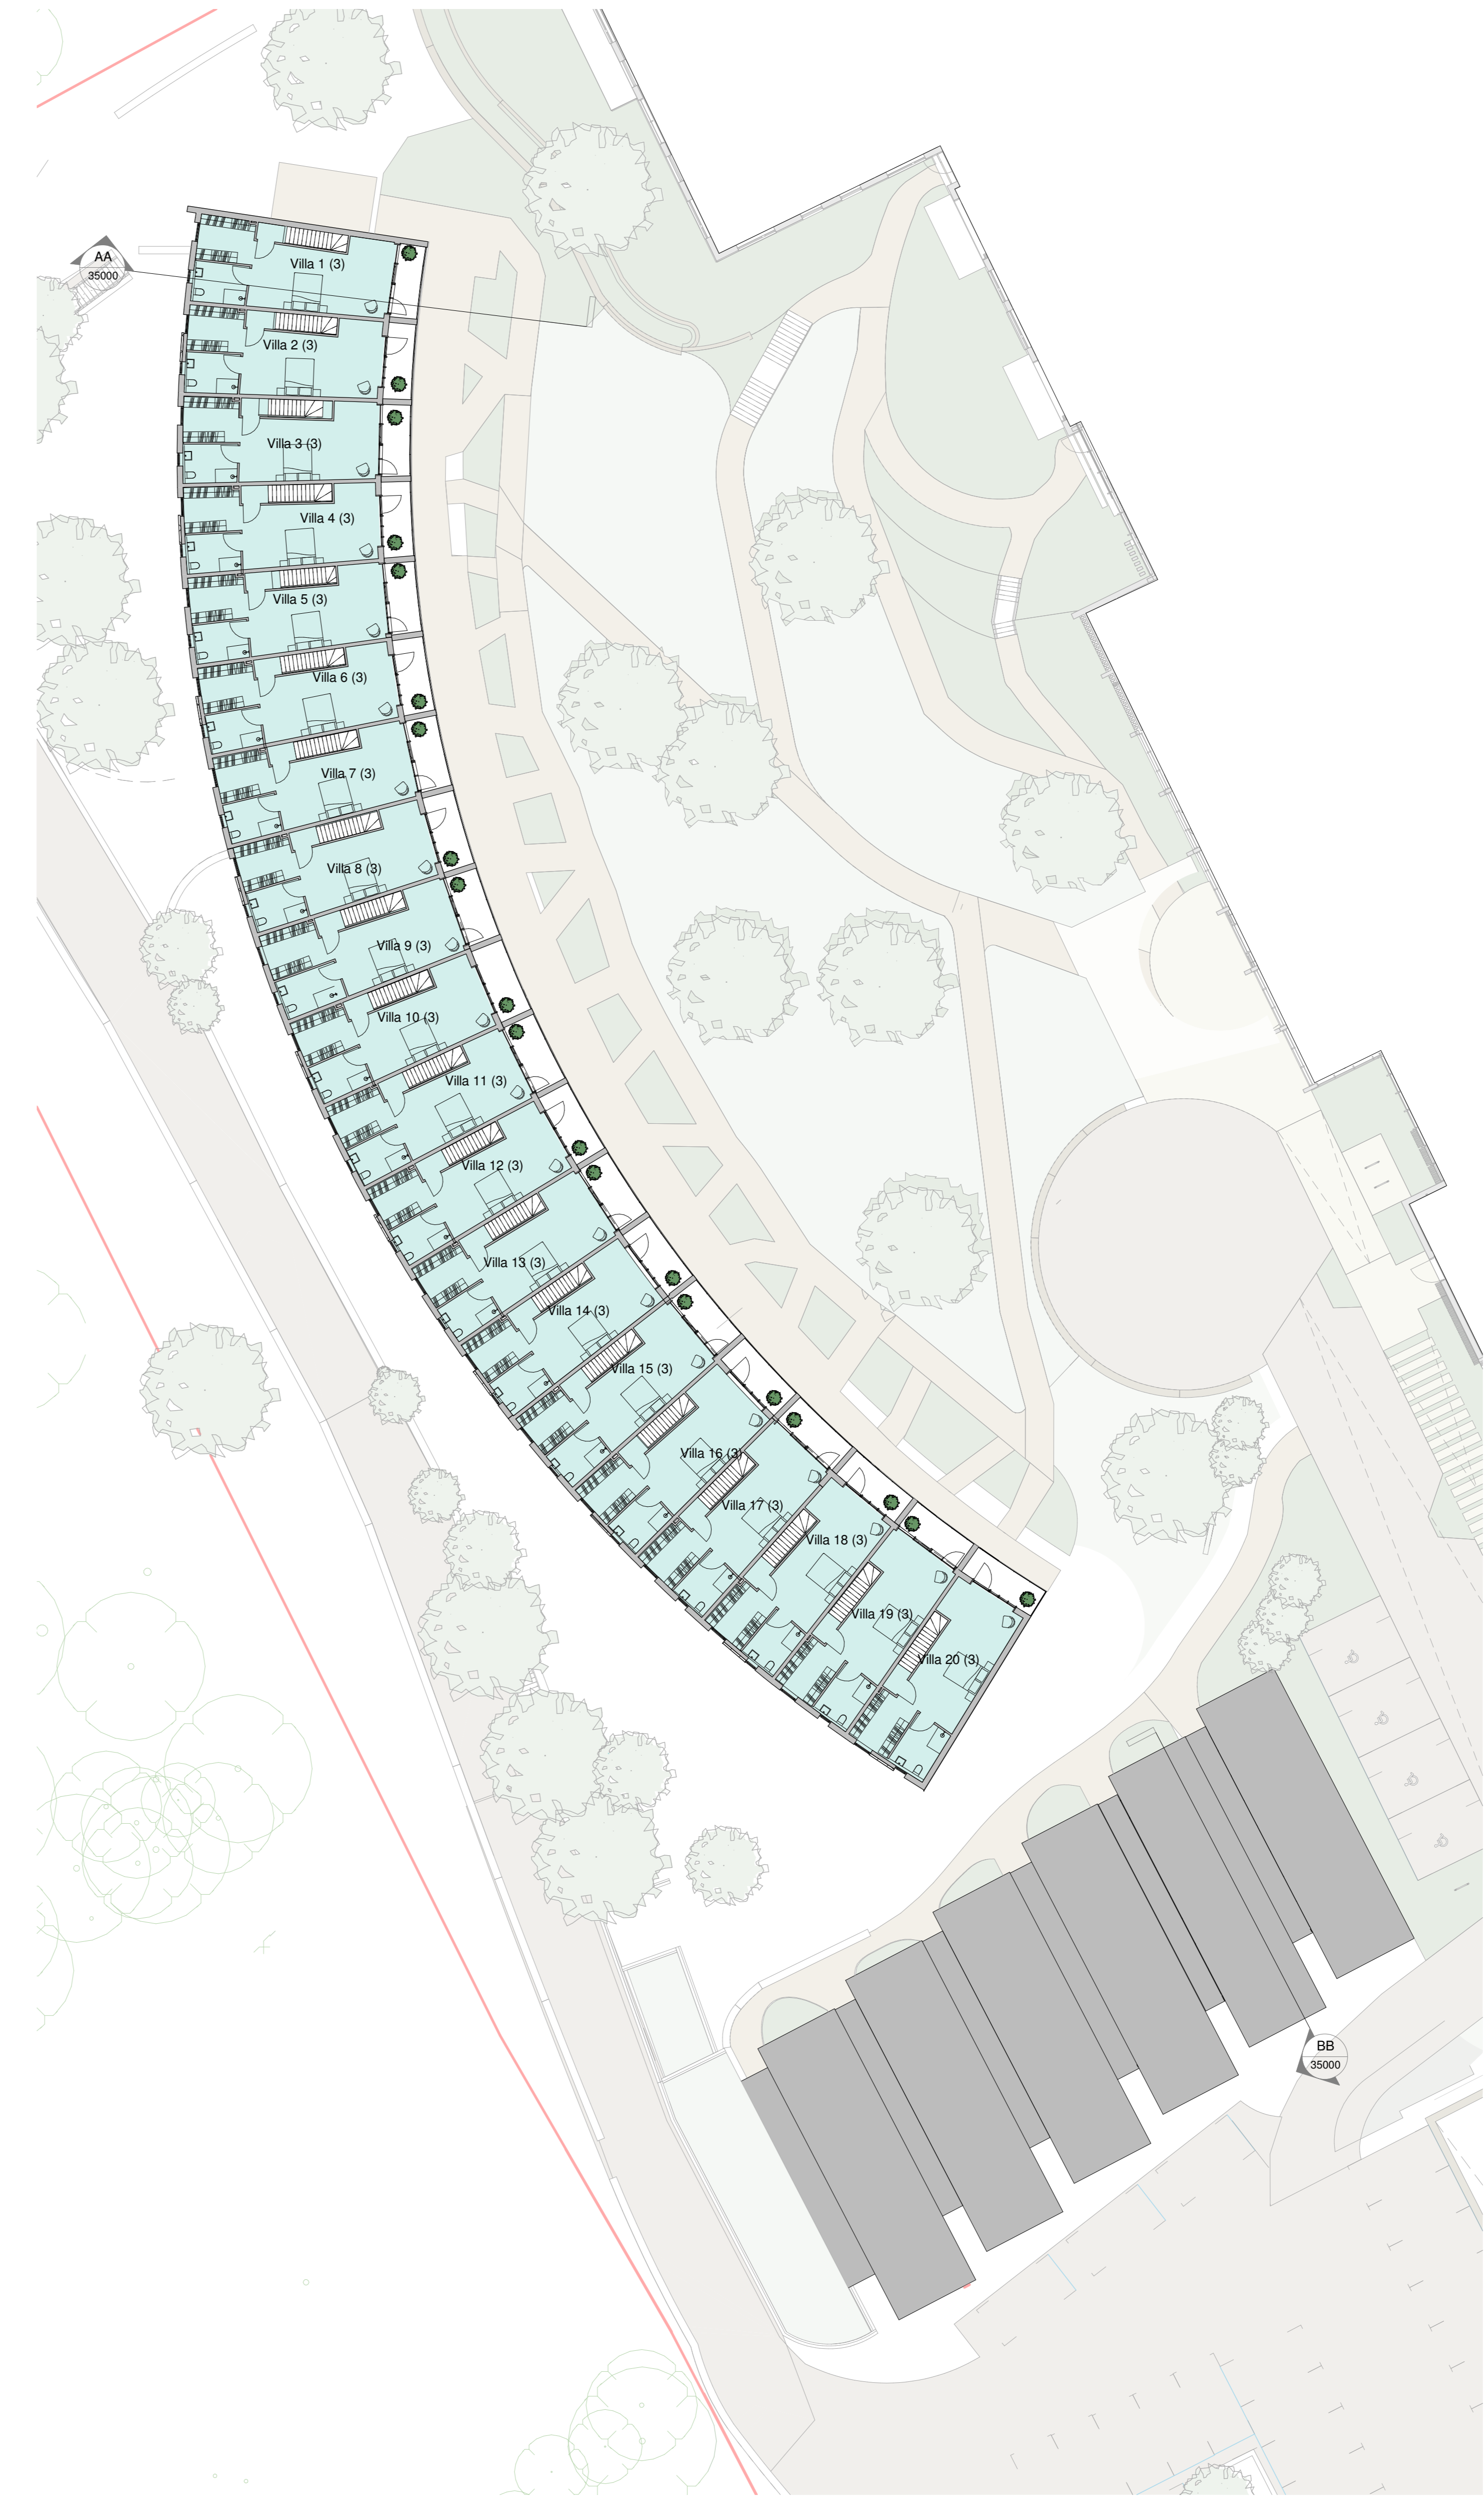

Second Floor - Proposed
1 : 200

Rev	Date	Notes	Drn	Chk'd
P04	07/10/22	ISSUED FOR PLANNING	GCT	MAG

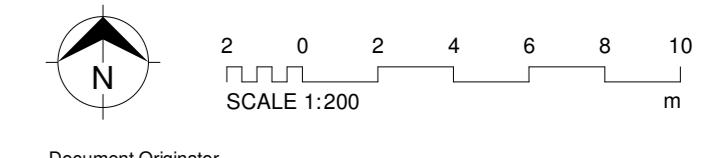

Document Originator
AWW
 London 106 Watton Street, B51 3QB 020 7140 8000
 Plymouth East Quay House, PL1 8HQ 01752 201 2342
 Bristol 1st Floor, 48-50 Station Street, BS1 1QB 0117 923 2535
 RIBA Chartered Practice www.aww-uk.com

Client
 Kingfisher Resorts Studland Ltd

AWW Project Number 4561 Project Stage Stage 2

Project Title
 Kingfisher House Hotel Studland

The Villas - Proposed first & second floor

Scale	Doc	Document Status
As	PLANNING	
Indicated		
4561	AWW	T1 ZZ DR A 10002 P04