



**Notes**  
 Do not scale from this document, unless for the purposes of planning applications where a scale bar is provided. Refer to figured dimensions only. All dimensions to be verified on site prior to construction. Report all discrepancies or ambiguities to the Document Originator immediately. This document is to be read in conjunction with relevant documents, drawings and standards.

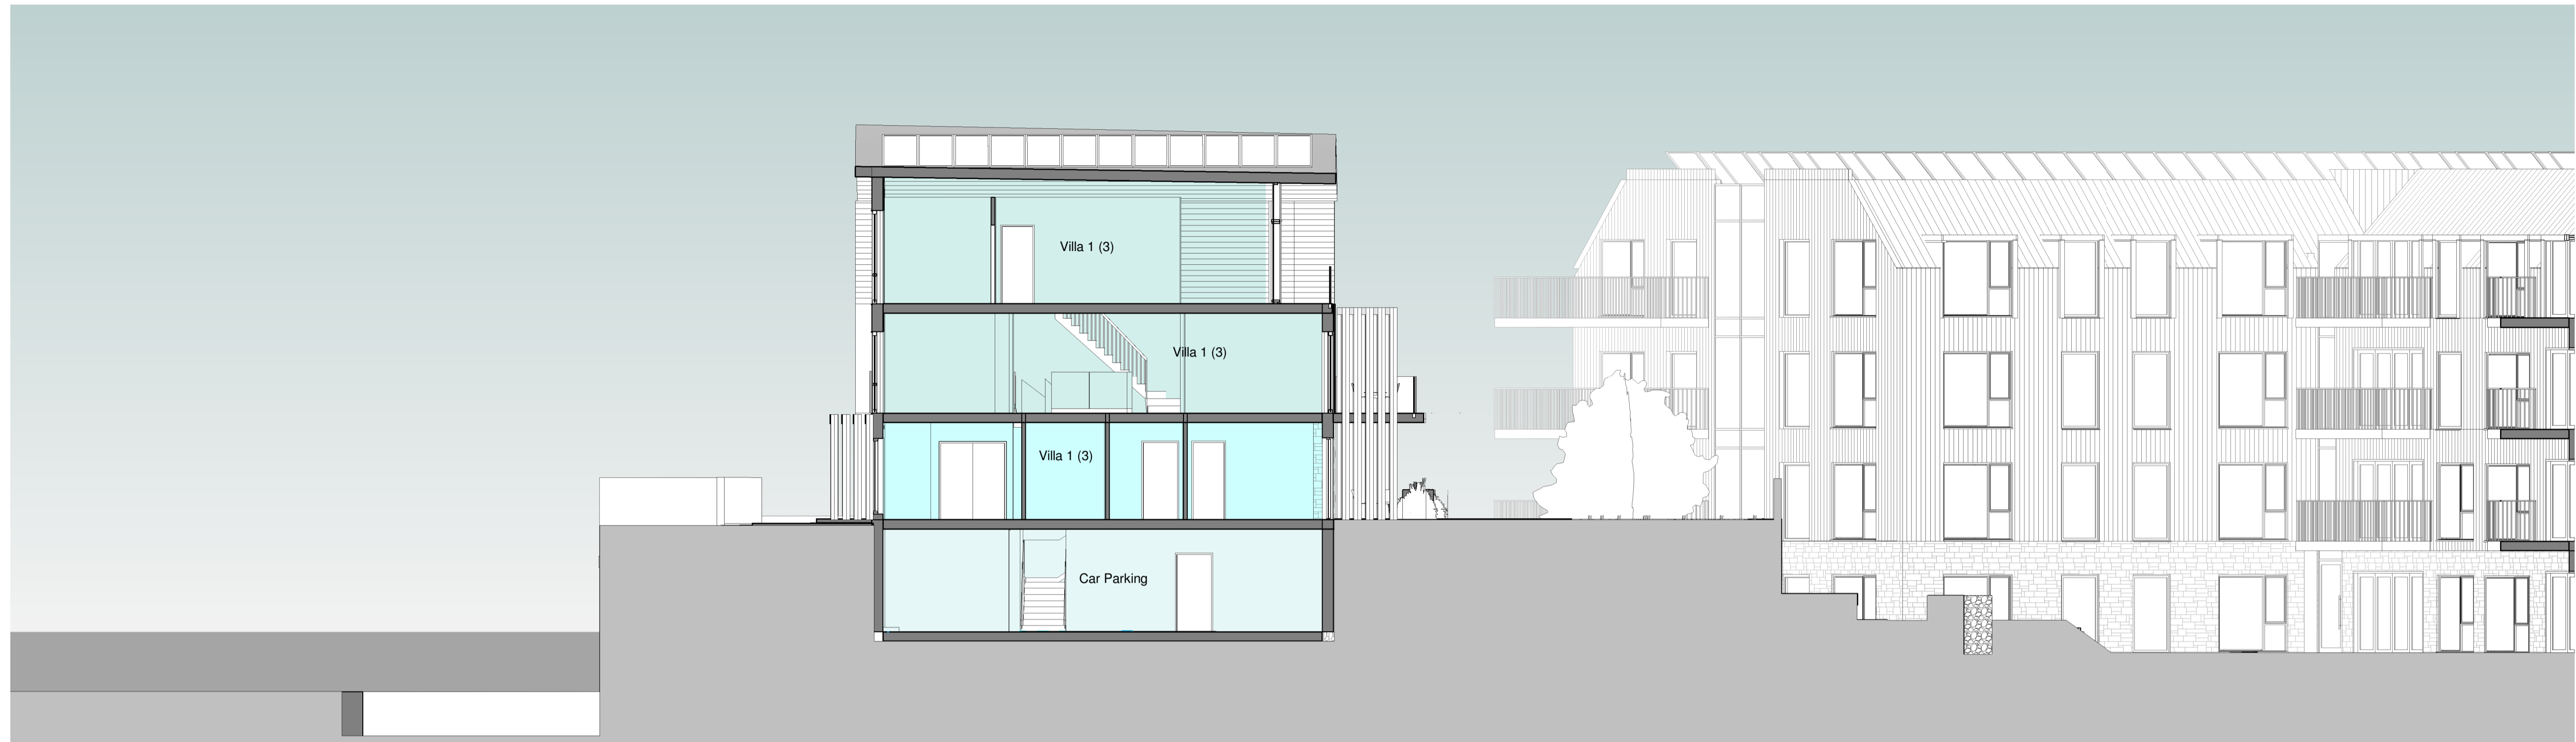


**Section AA**  
 1 : 100

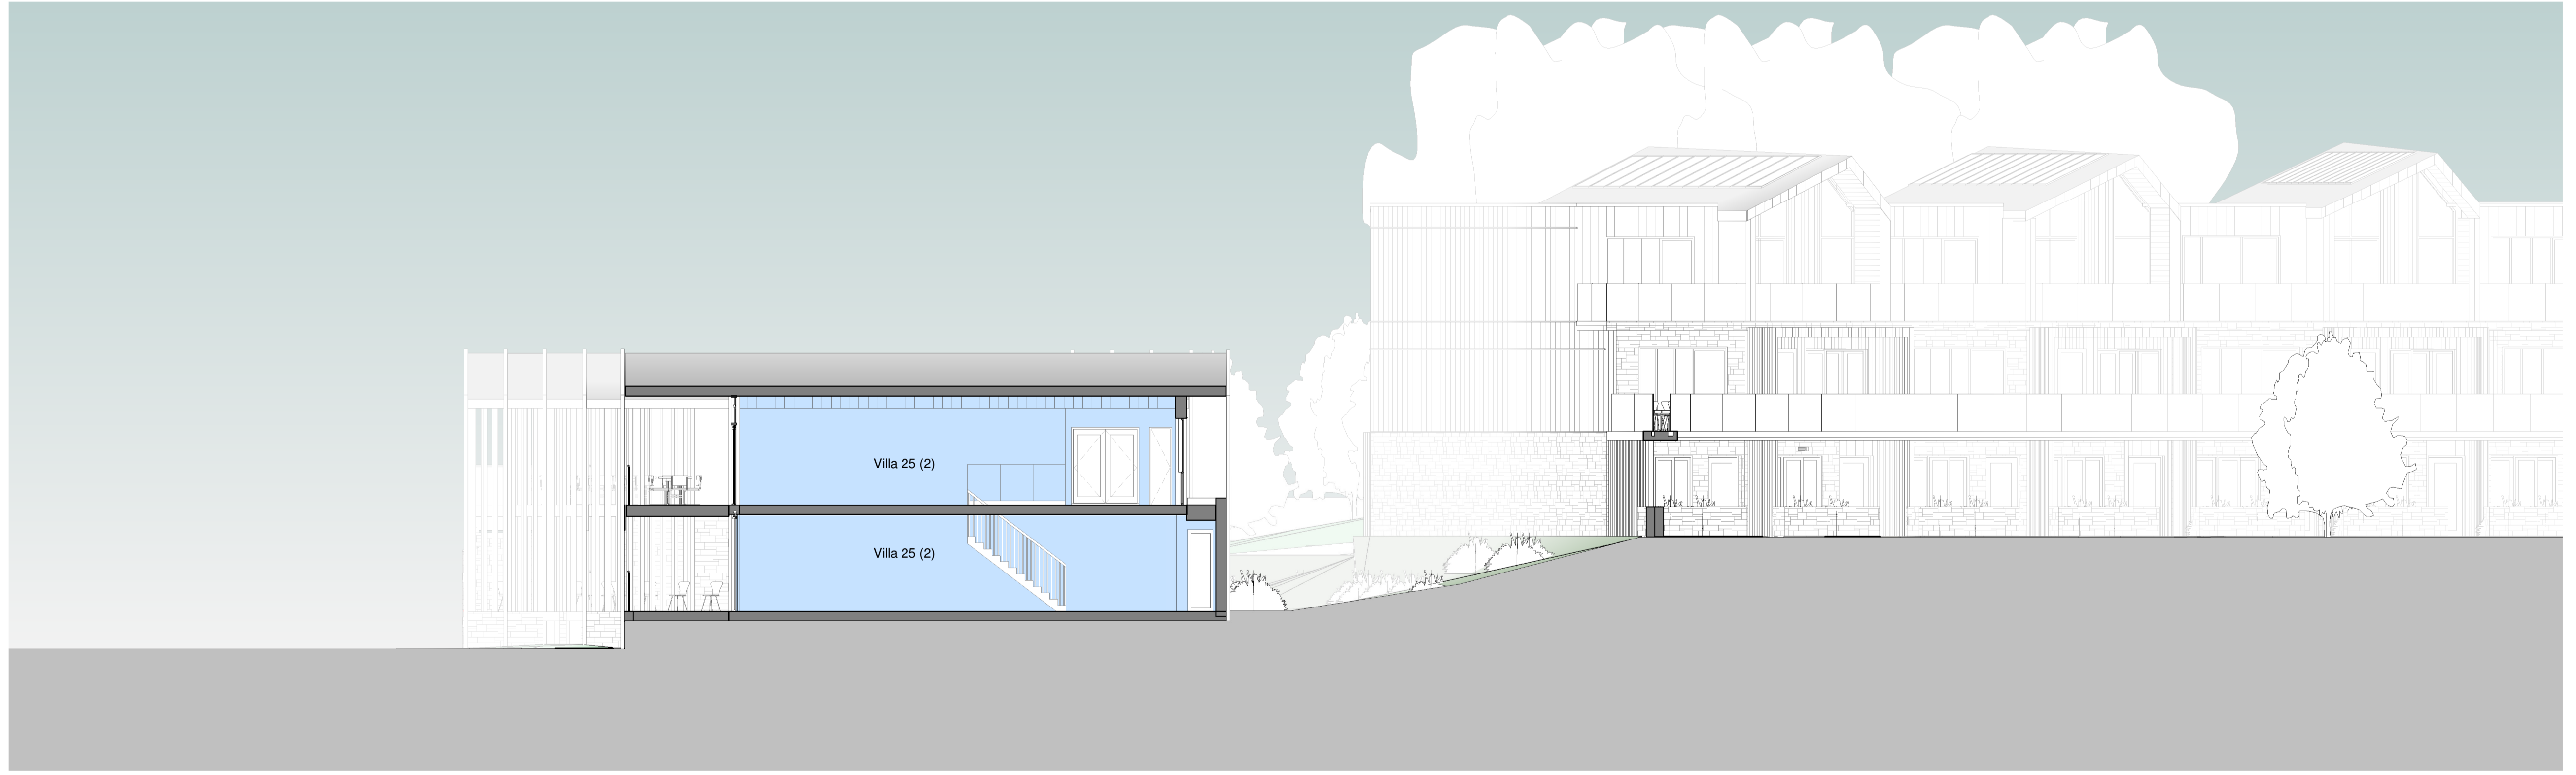

**Section BB**  
 1 : 100

P02 07/10/22 ISSUED FOR PLANNING GCT MAS

Rev	Date	Notes	Dm	Chkd

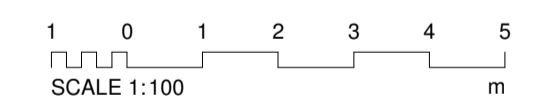

Document Originator  
**AWW**  
 London 106 Weston Street, SE1 3GB 020 7160 6000  
 Plymouth East Quay House, PL4 0HX 01752 261 262  
 Bristol pilot + mark, 48-52 Baldwin Street, BS1 1QB 0117 923 2535  
 RIBA Chartered Practice www.aww-uk.com

Client  
 Kingfisher Resorts Studland Ltd

AWW Project Number 4561 Project Stage STAGE 2

Project Title  
 Knoll House Hotel  
 Studland

Title  
 Villas - Section AA and BB

Scale @ A1 Document Status  
 1 : 100 PLANNING

Project	Origin	Volume	Level	Type	Role	Number	Rev
4561	AWW	T1	ZZ	DR	A	35000	P02