


Notes
Do not scale from this document, unless for the purposes of planning applications where a scale bar is provided. Refer to layout dimensions only. All dimensions to be verified on site prior to construction. Report all discrepancies or ambiguities to the Document Originator immediately. This document is to be read in conjunction with relevant documents, drawings and standards.

Key Plan

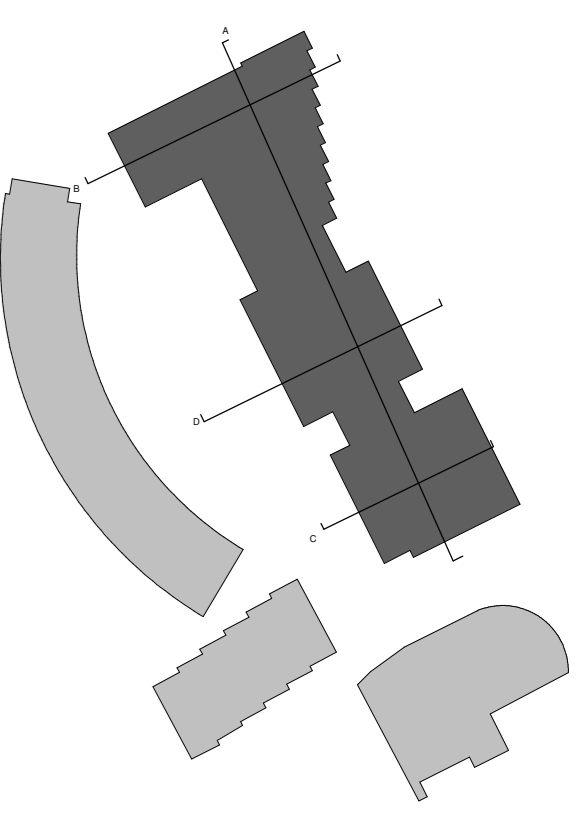


Section AA
1 : 100



Section BB
1 : 100



Section CC
1 : 100

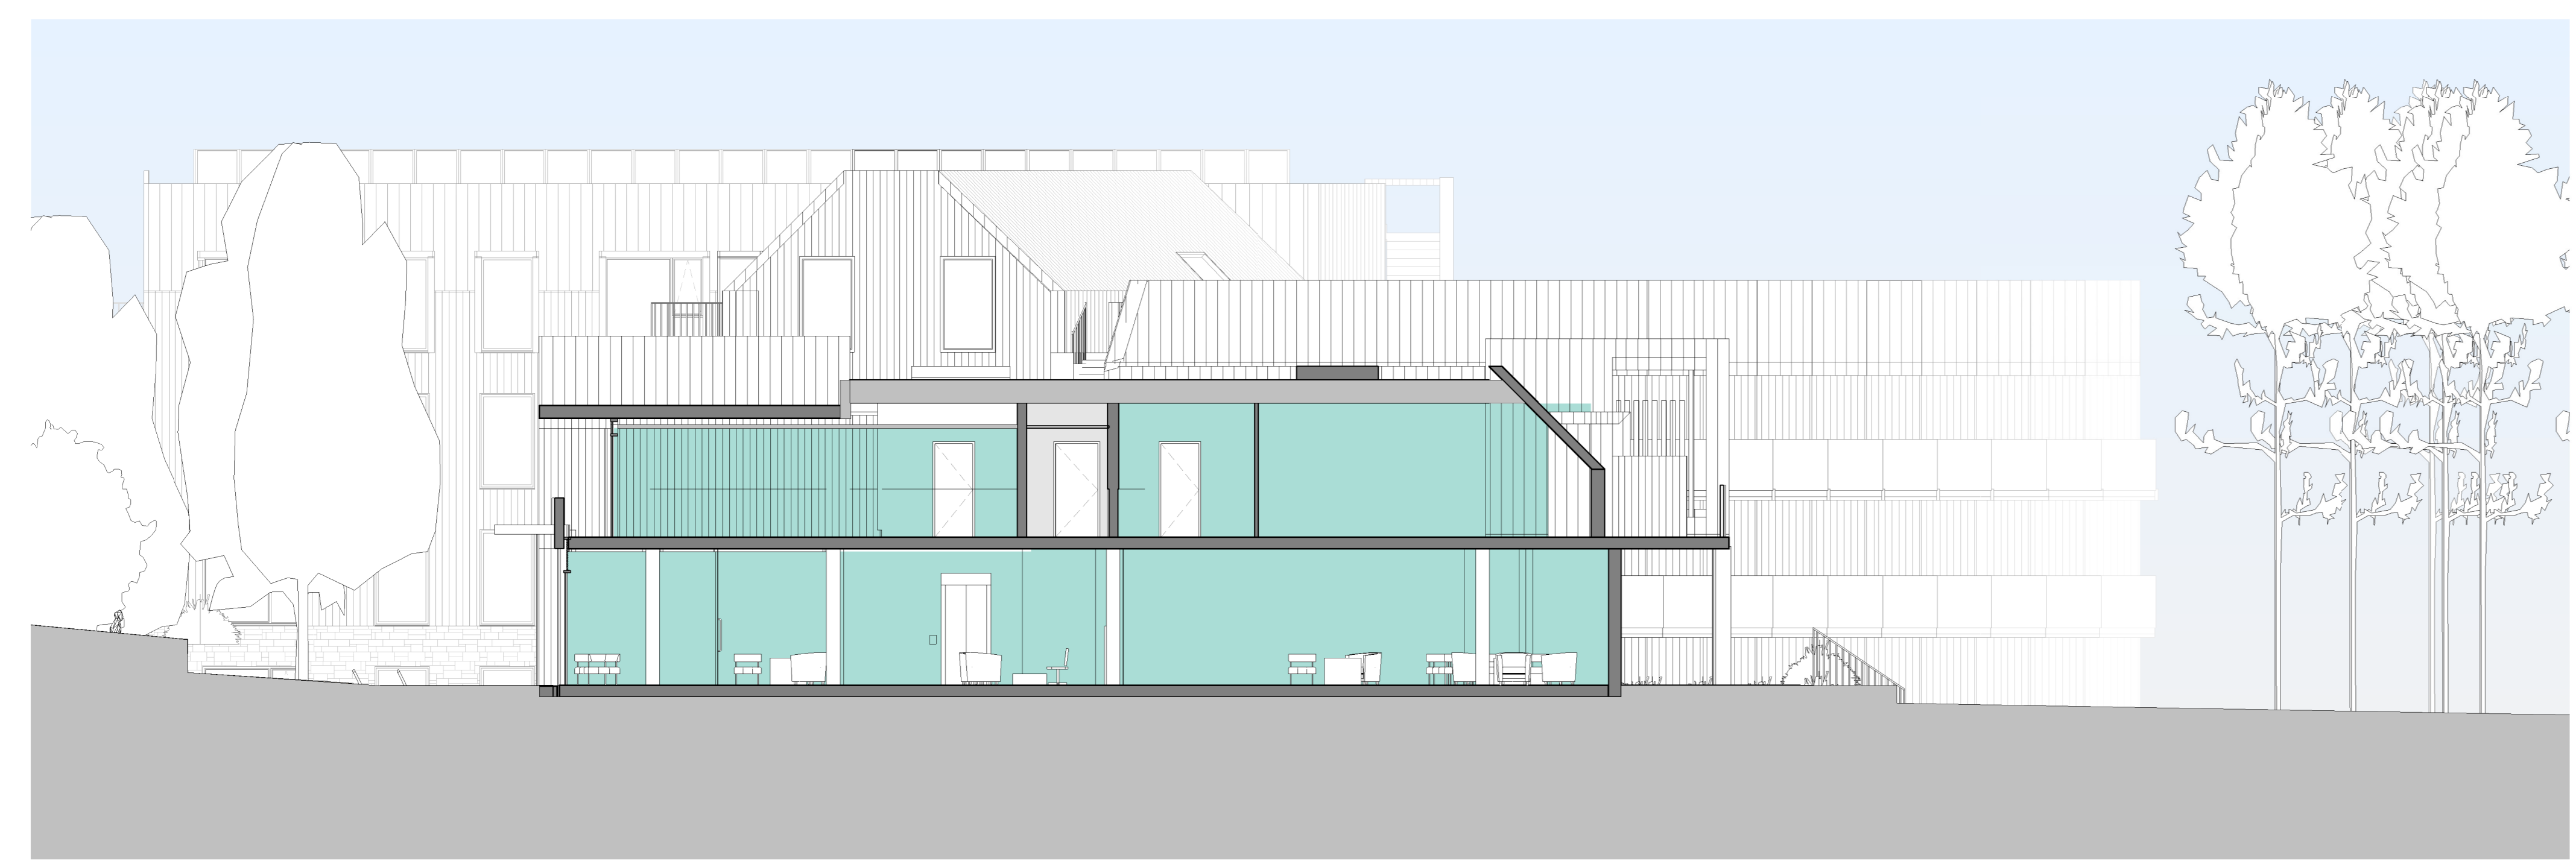

Section DD
1 : 100

Rev	Date	Notes	Dim	Chk'd
1	0			
2	1			
3	2			
4	3			
5	4			

SCALE 1:100
m

Document Originator
AWW
London 106 Western Street, B51 3QB 020 7140 8000
Plymouth East Quay House, PL4 8HQ 01752 201 2342
Bristol 1st Floor, 49-51 Station Street, BS1 1GB 0117 923 2530
RIBA Chartered Practice www.aww-uk.com

Client
Kingfisher Resorts Studland Ltd

AWW Project Number 4561 Project Stage STAGE 2

Project Title
Kings House Hotel Studland

Title
Hotel - Sections Proposed

Scale	Doc	Document Status
As Indicated	PLANNING	
4561	AWW	T3 X DR A 30002 P04