
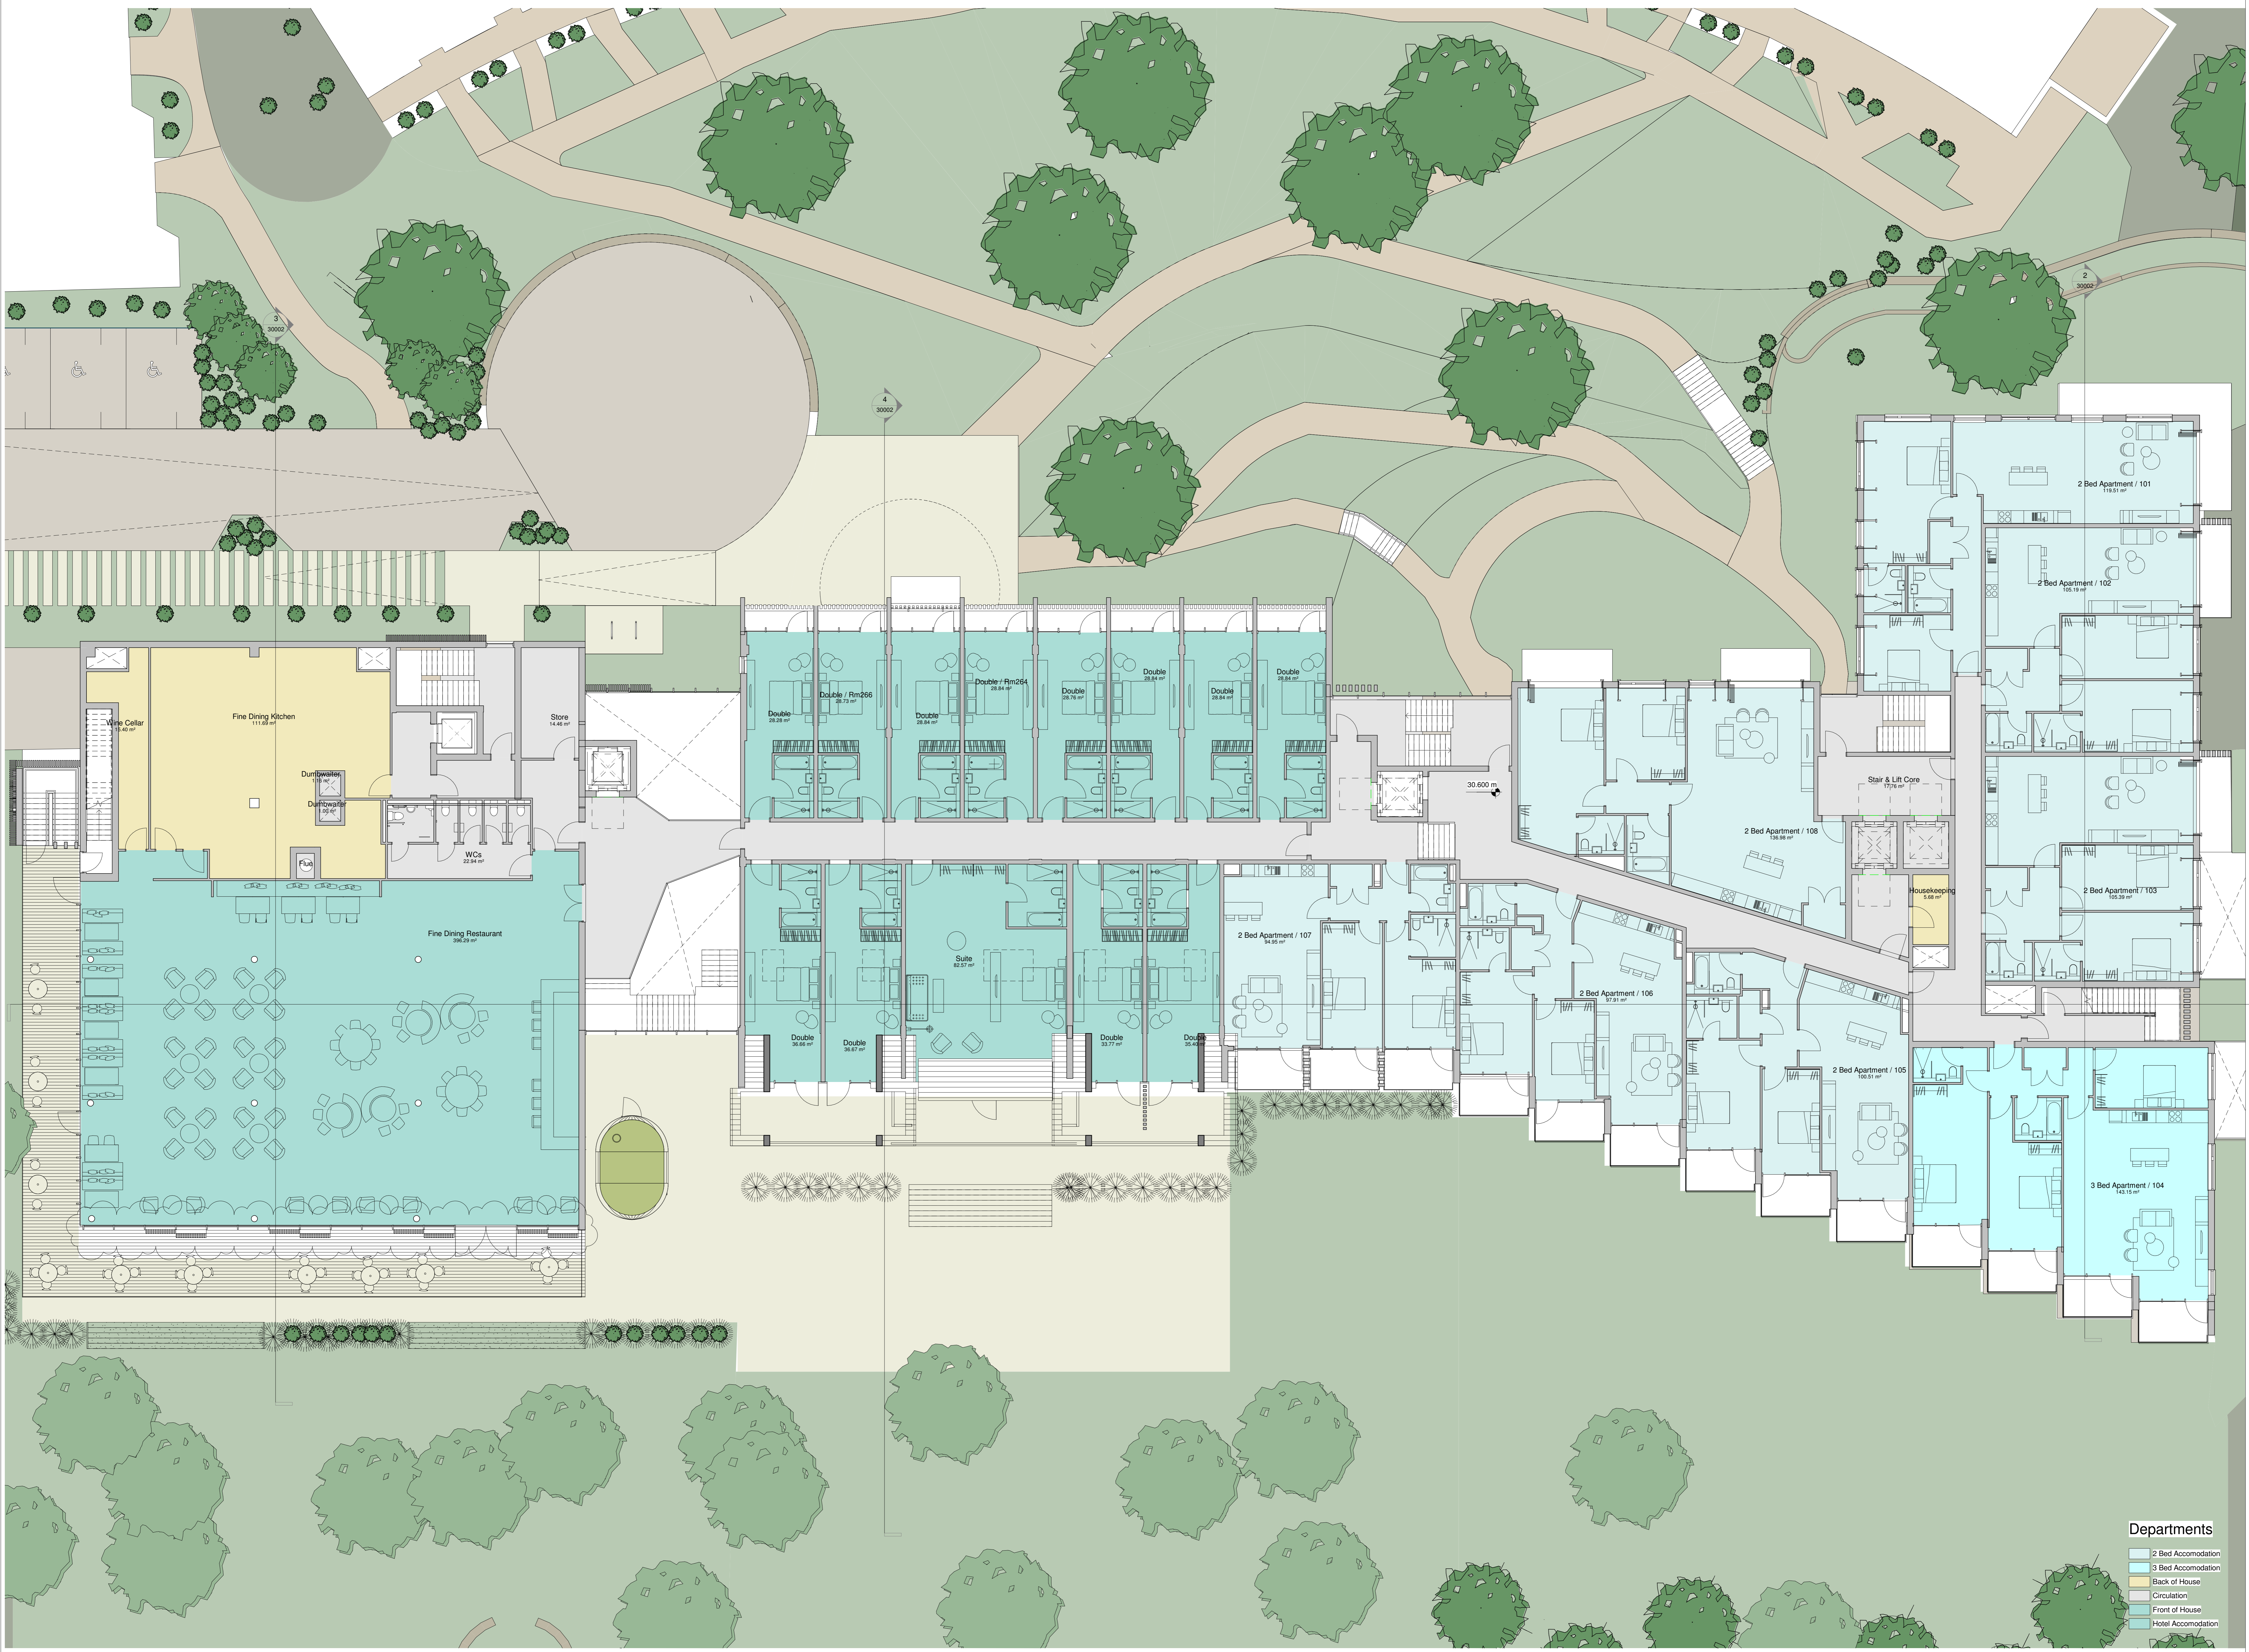



Notes  
Do not scale from this document, unless for the purposes of planning applications where a scale has to be provided. Refer to 'Signed dimensions only'. All dimensions to be checked on site prior to construction. Report all discrepancies or ambiguities to the Document Originator immediately. This document is to be read in conjunction with relevant documents, drawings and standards.

Key Plan

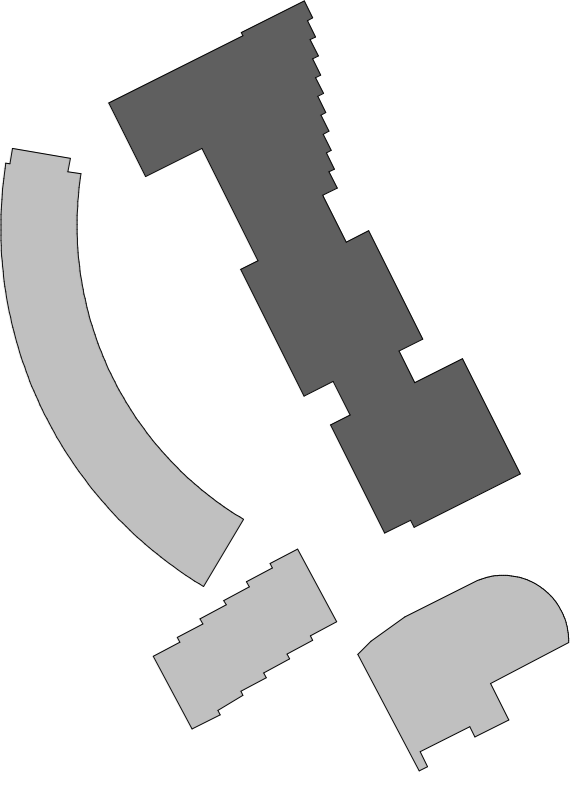

1  
30000

Rev	Date	Notes	Drn	Chk'd
P07	13/07/23	Stavey removed further to planning comments	HR	MAG

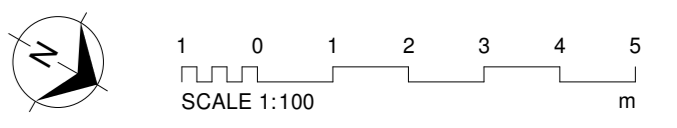

Document Originator  
**AWW**  
London 105 Watton Street, B51 1QB 020 7140 8000  
Plymouth East Quay House, PL4 8HQ 01752 201 2342  
Bristol print + scan, 48-50 Station Street, BS1 1QB 0117 923 2550  
RIBA Chartered Practice www.aww-uk.com

Client  
Kingfisher Resorts Studland Ltd

AWW Project Number 4561  
Project Stage STAGE 2

Project Title  
Kingfisher House Hotel Studland

Title  
Hotel - First Floor - Proposed

Scale	Doc	Document Status
As	PLANNING	
Indicated		
4561	AWW	T3 01 DR A 10004 P07

Departments

- 2 Bed Accommodation
- 3 Bed Accommodation
- Back of House
- Circulation
- Front of House
- Hotel Accommodation